



1 WEST EXTERIOR ELEVATION
 SCALE: 1/8" = 1'-0"


2 WEST EXTERIOR ELEVATION
 SCALE: 1/8" = 1'-0"

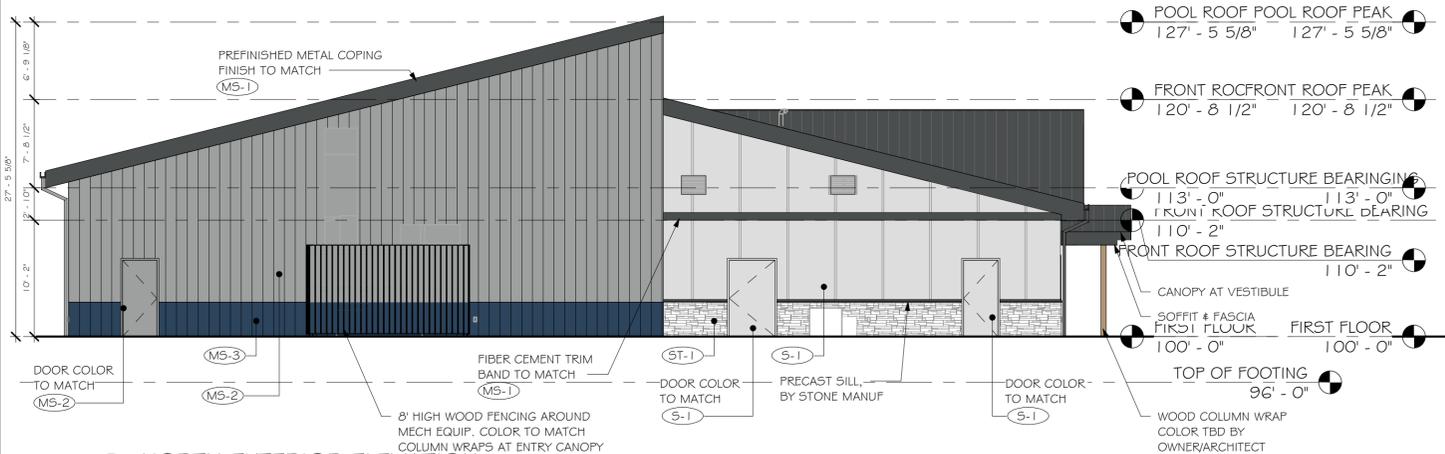

3 NORTH EXTERIOR ELEVATION
 SCALE: 1/8" = 1'-0"

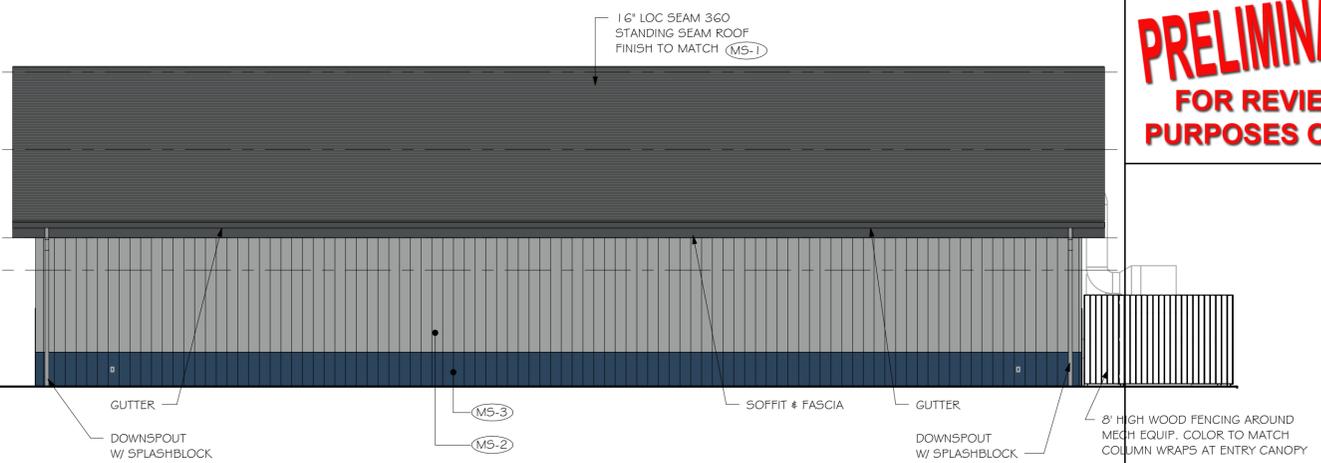

4 EAST EXTERIOR ELEVATION
 SCALE: 1/8" = 1'-0"

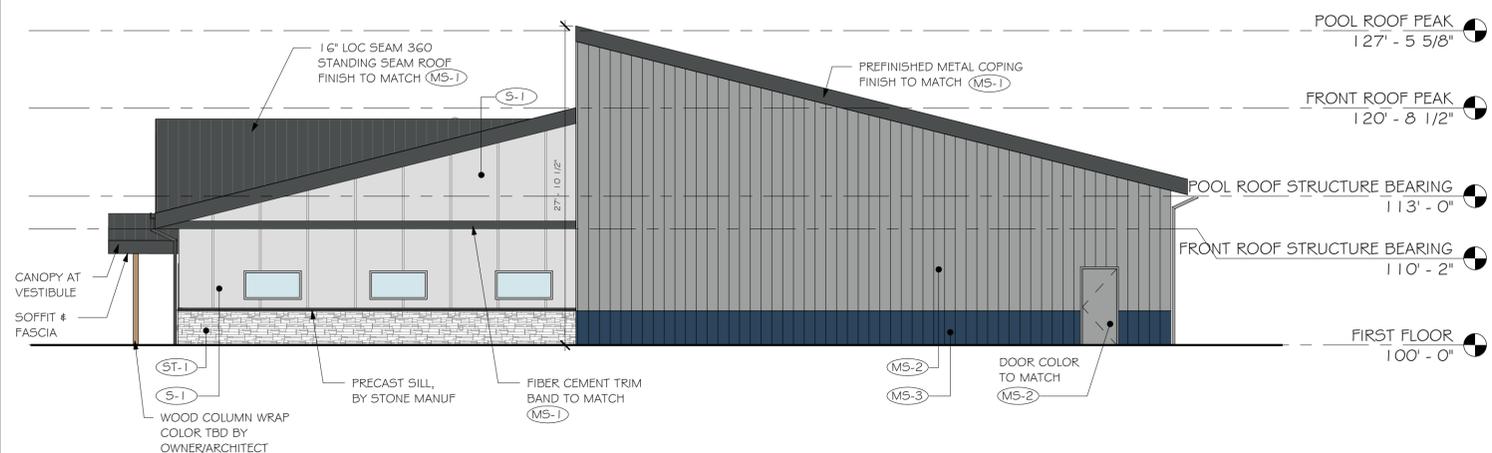

5 SOUTH EXTERIOR ELEVATION
 SCALE: 1/8" = 1'-0"

PRELIMINARY
 FOR REVIEW
 PURPOSES ONLY

- EXTERIOR ELEVATION NOTES**
- ALL EXTERIOR VENTS & LOUVERS TO BE PAINTED TO MATCH ADJACENT WALL COLOR. SEE MECHANICAL FOR SIZE AND LOCATIONS
 - FOAM PLASTIC INSULATION GREATER THAN 4" IN THICKNESS SHALL HAVE A MAXIMUM FLAME SPREAD INDEX OF 75 AND A SMOKE DEVELOPED INDEX OF 450 WHERE TESTED AT A MINIMUM THICKNESS OF 4"
 - PROVIDE BLOCKING AND ELECTRICAL CIRCUITING TOO ALL SIGN LOCATIONS; COORDINATE WITH SIGN CONTRACTOR.

EXTERIOR MATERIALS LEGEND

	MS-1 - PREFINISHED METAL SIDING - FIRESTONE DELTA CONCEALED FASTENER PANEL-12B - COLOR: CHARCOAL GRAY
	MS-2 - PREFINISHED METAL SIDING - FIRESTONE DELTA CONCEALED FASTENER PANEL-12B - COLOR: CITYSCAPE
	MS-3 - PREFINISHED METAL SIDING - FIRESTONE DELTA CONCEALED FASTENER PANEL-12B - COLOR: REGAL BLUE
	S-1 - SIDING - JAMES HARDIE SMOOTH FINISH BOARD AND 4" OC BATTON - COLOR: TO MATCH SHERWIN WILLIAMS SW 7070 SITE WHITE
	ST-1 - MANUFACTURED STONE VENEER - MATCH COUNTY MATERIALS, REFLECTION STONE - COLOR: ENCHANTMENT

*FINISH AT TRASH ENCLOSURE & MECHANICAL ENCLOSURE TO MATCH COLUMN AT ENTRY

REV	DATE
DATE ISSUED	09/25/2020
ISSUE PHASE	CONSTRUCTION DOCUMENTS
PROJECT TITLE	
DOLPHIN SWIM ACADEMY - CG	
PROJECT OWNER	
BRITTANY BALLWEG	
PROJECT LOCATION	
COTTAGE GROVE, WI	
SHEET TITLE	
EXTERIOR ELEVATIONS	
PROJECT NUMBER	48885
SHEET NUMBER	A201