


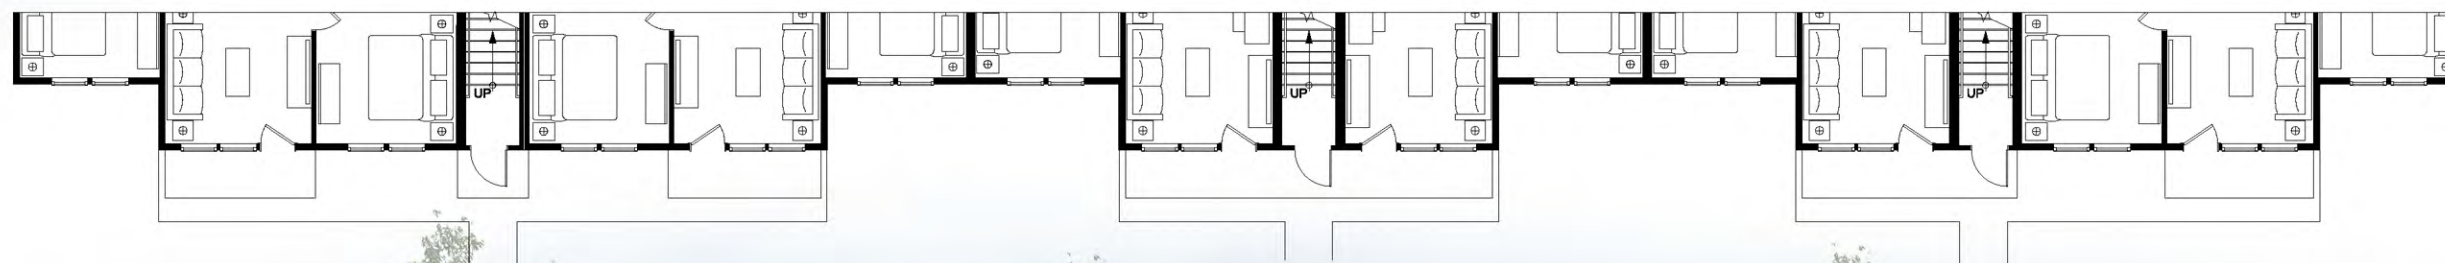


**Front Elevation**

SCALE: 1/16"=10' sheet 1



**Rear Elevation**

SCALE: 1/16"=10' sheet 1

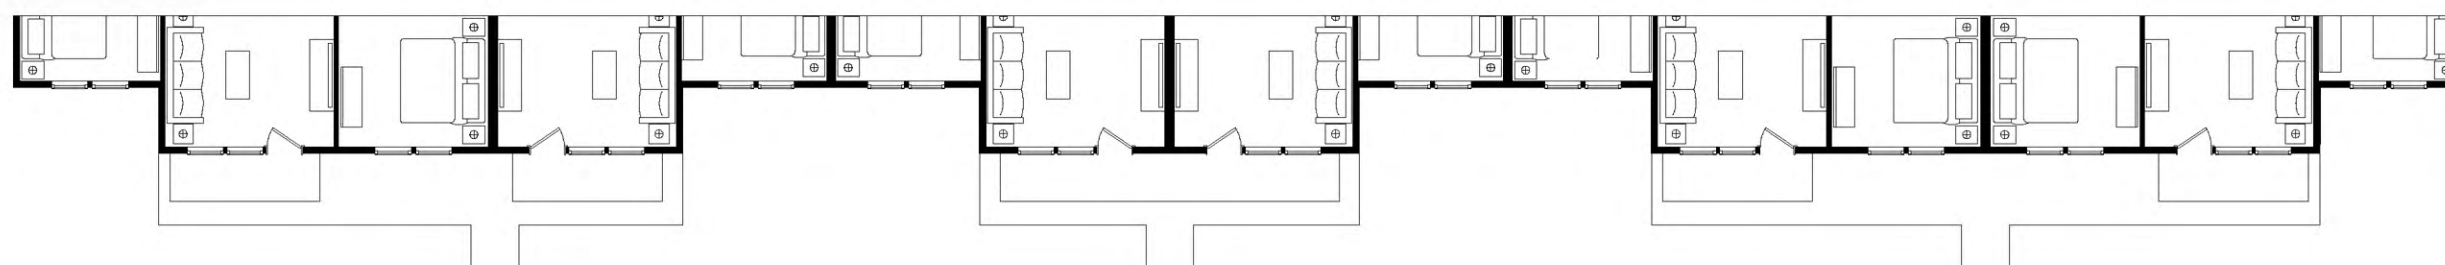


L24 A  
Scheme A  
03-30-2021






**Left Elevation**

SCALE: 1/16"=1'-0" sheet 1

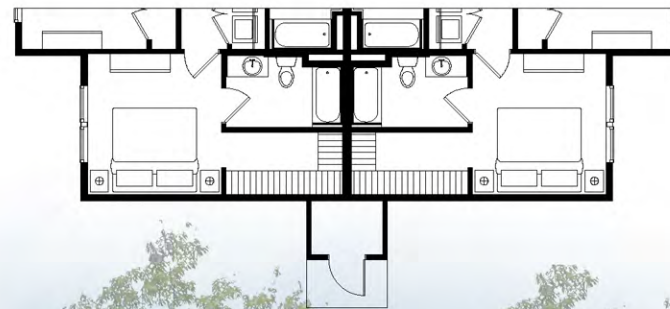

**Right Elevation**

SCALE: 1/16"=1'-0" sheet 1

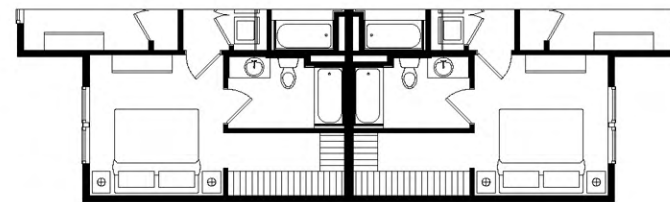

L24 A  
Scheme A  
03-30-2021