

**ATLANTISVALLEY FOODS**

303 COMMERCE PARKWAY  
 COTTAGE GROVE, WI 53527  
 ATLANTISVALLEY FOODS  
 300 COMMERCE PARKWAY  
 COTTAGE GROVE, WI 53527

ISSUE DATES:


| Issue | Description       | Date     |
|-------|-------------------|----------|
| CS1   | CITY SUBMITTAL #1 | 04-28-21 |

This document contains confidential or proprietary information of Iconica. Neither the document nor the information herein is to be reproduced, distributed, used or disclosed, either in whole or in part, except as specifically authorized by Iconica.

Sheet Title  
**OVERALL FIRST FLOOR PLAN**

Project Number: 20210130  
 Sheet Number

**A201**

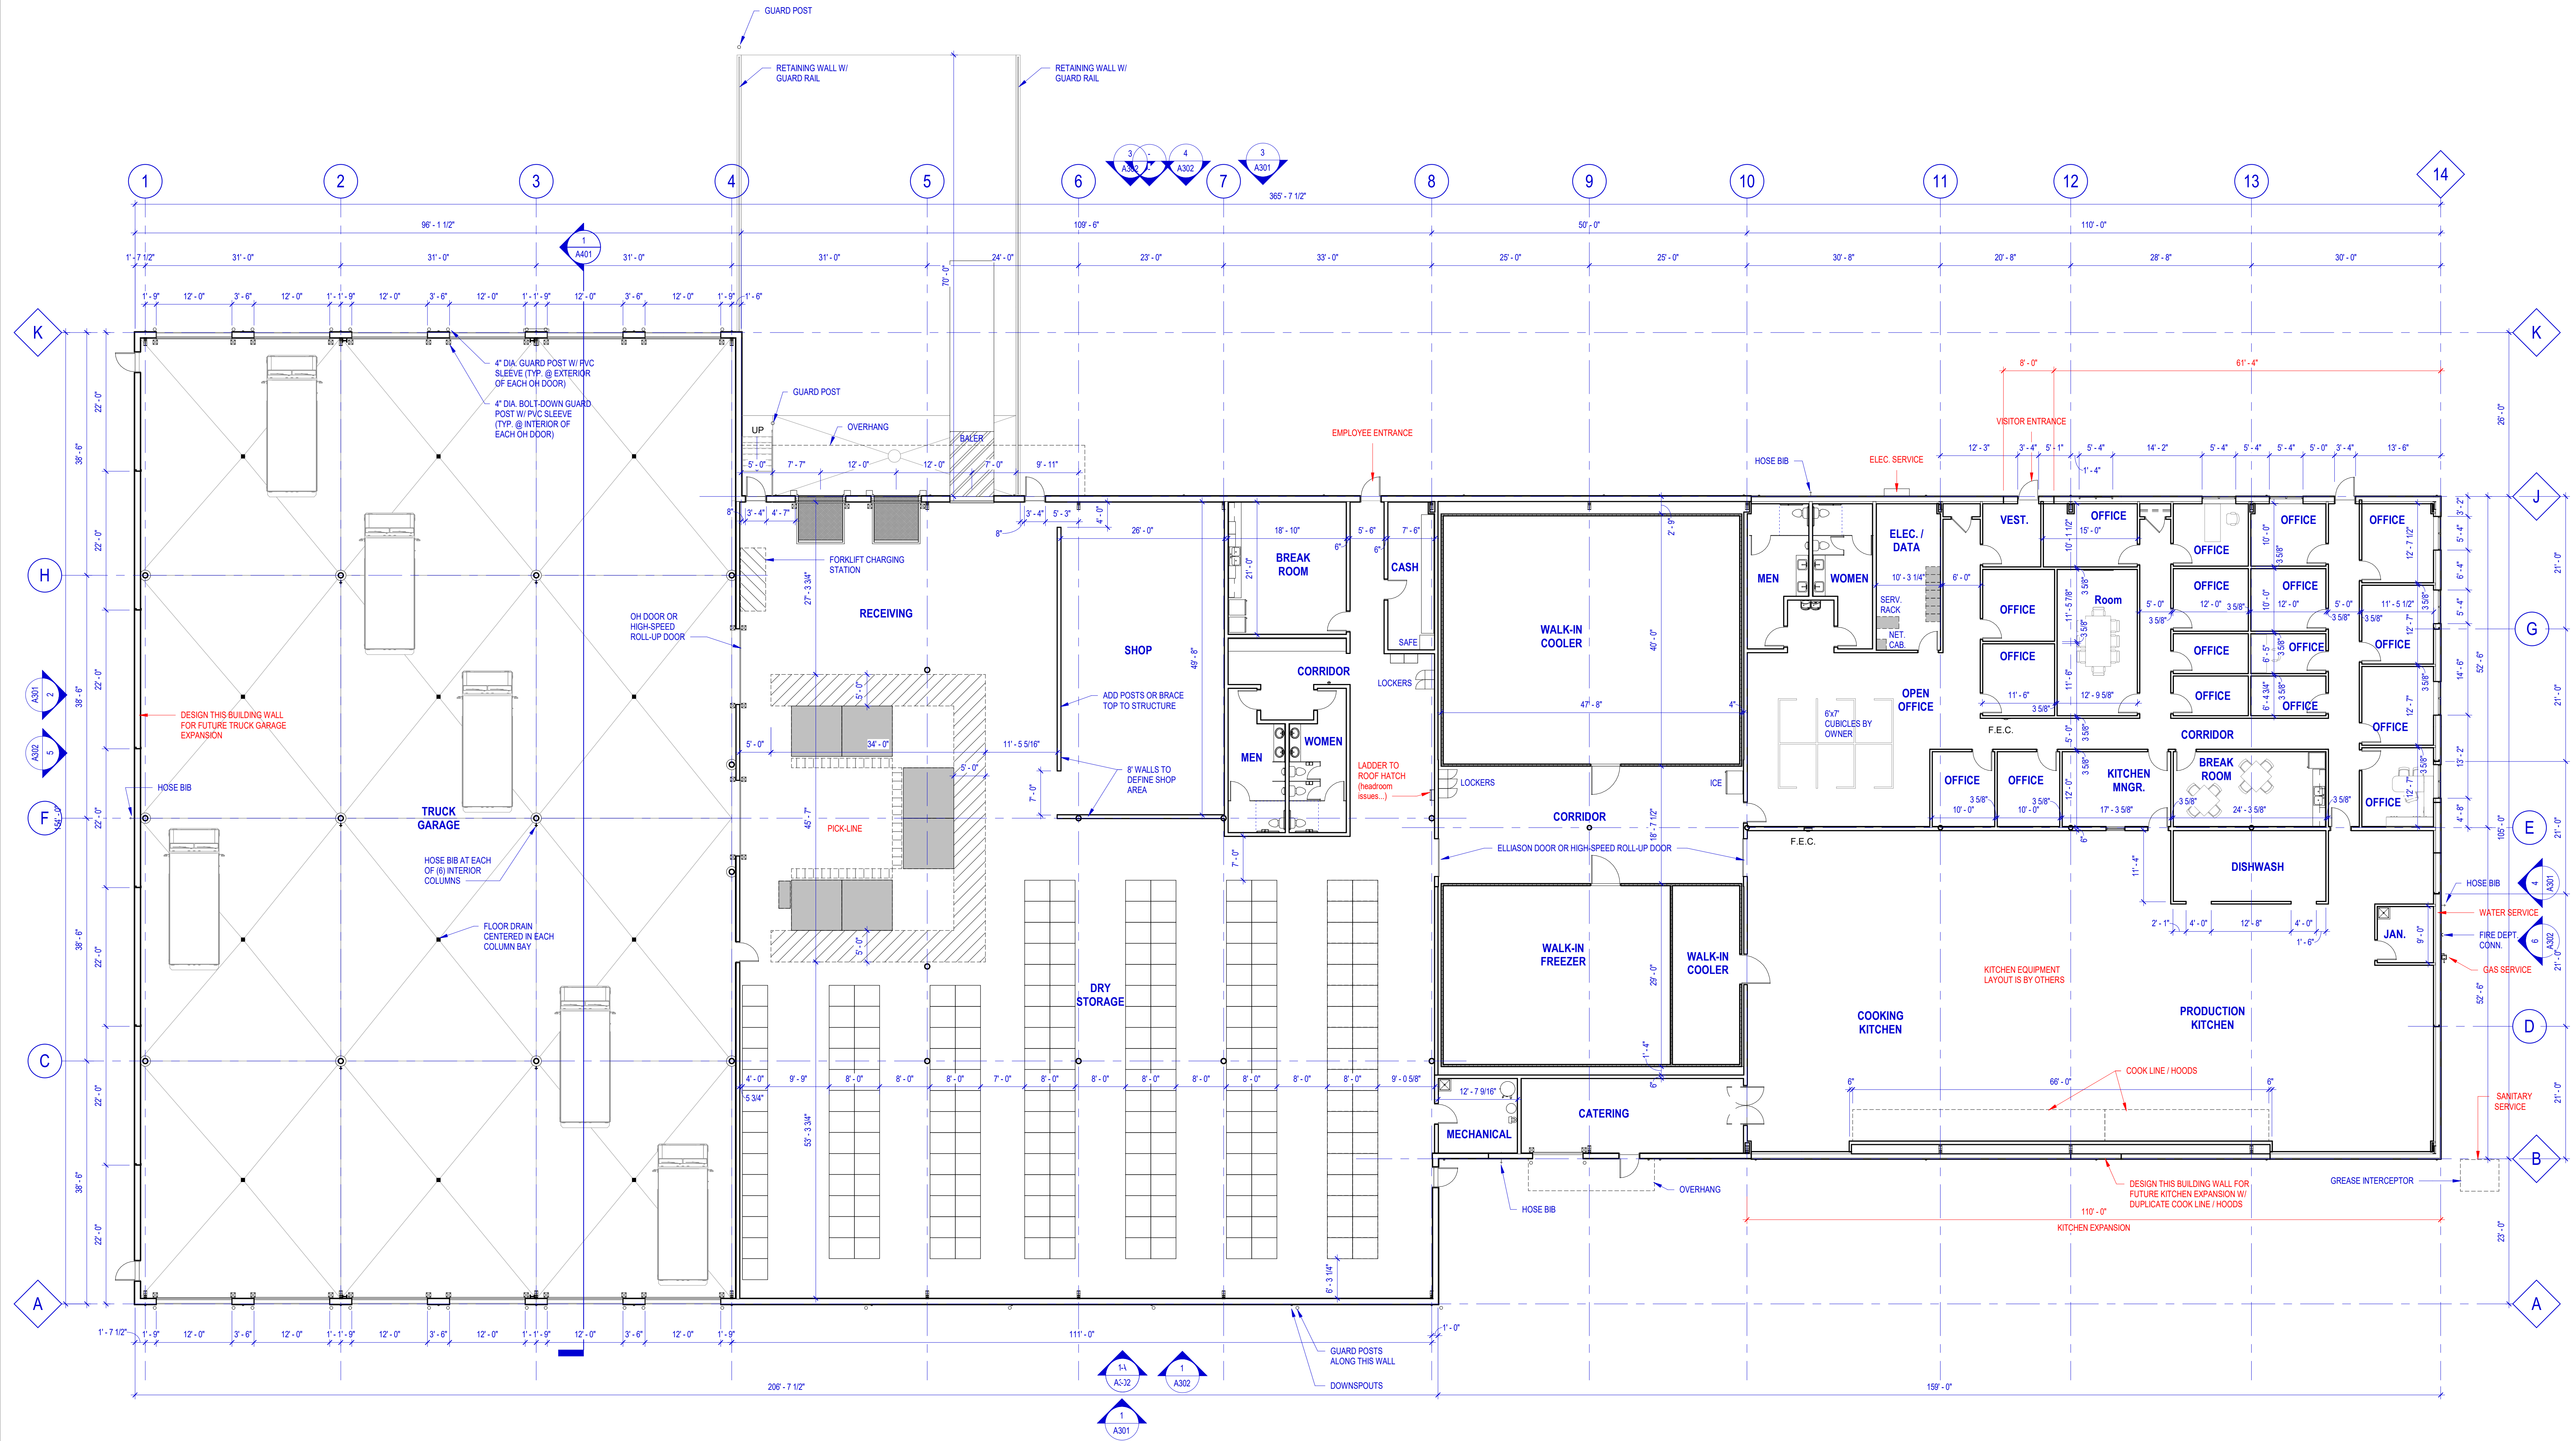

**OVERALL FIRST FLOOR PLAN**  
 3/32" = 1'-0"