


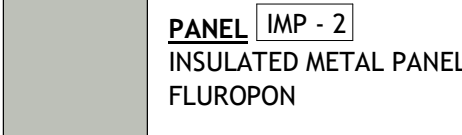
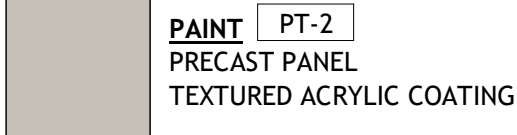
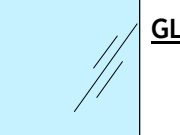

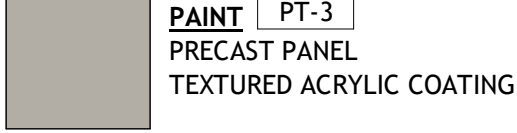

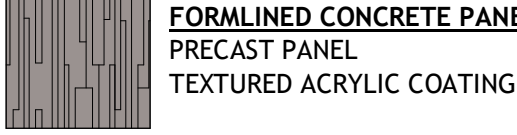

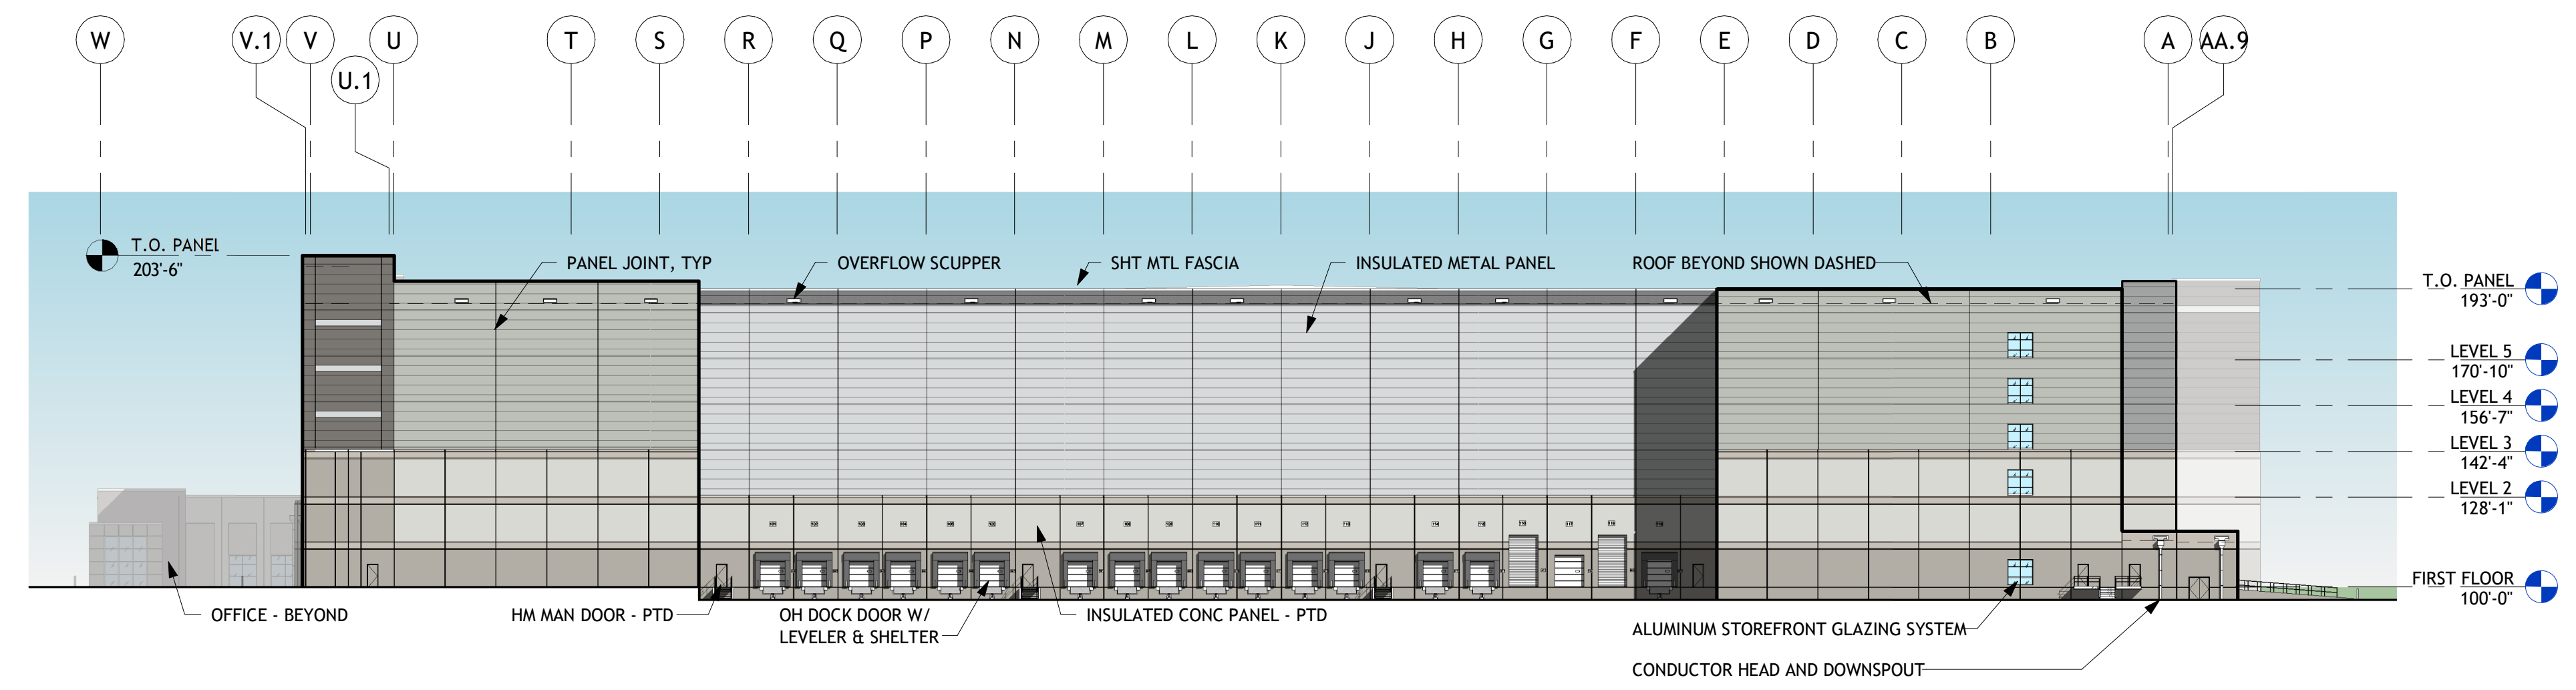
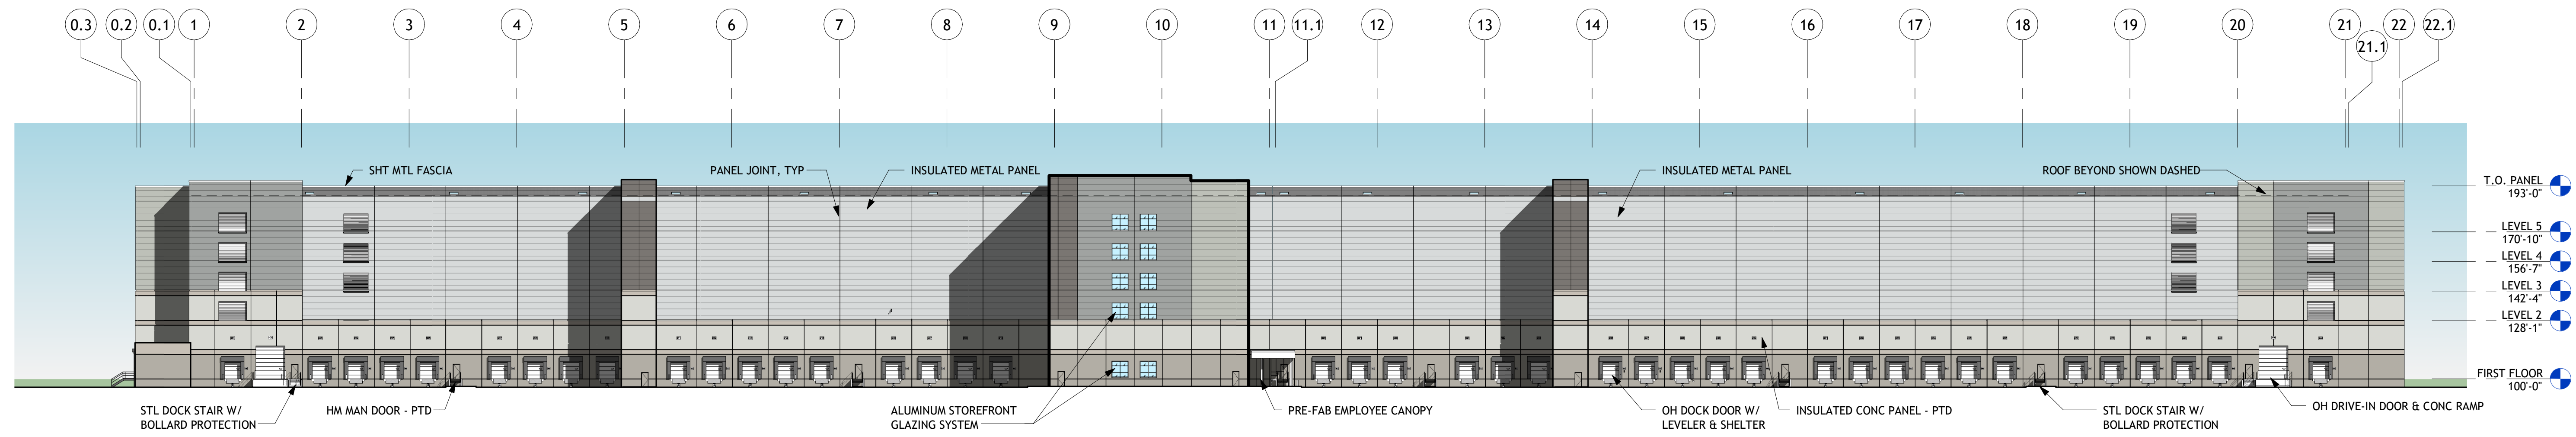


EXTERIOR FINISH LEGEND


	PANEL IWP-1 INSULATED METAL PANEL FLUOROPON		PAINT PT-1 PRECAST PANEL TEXTURED ACRYLIC COATING		ACM
	PANEL IWP-2 INSULATED METAL PANEL FLUOROPON		PAINT PT-2 PRECAST PANEL TEXTURED ACRYLIC COATING		GLASS
	PANEL IWP-3 INSULATED METAL PANEL FLUOROPON		PAINT PT-3 PRECAST PANEL TEXTURED ACRYLIC COATING		
	PANEL IWP-4 INSULATED METAL PANEL FLUOROPON		FORMLINED CONCRETE PANEL PT-4F PRECAST PANEL TEXTURED ACRYLIC COATING		
	PANEL IWP-5 INSULATED METAL PANEL FLUOROPON				

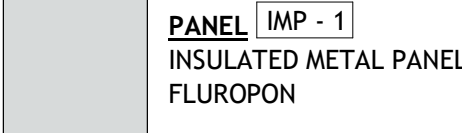


4 EAST ELEVATION
1" = 40'-0"

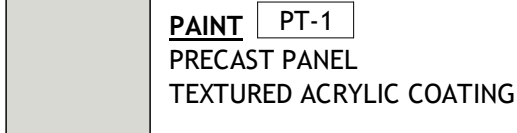

3 NORTH ELEVATION
1" = 40'-0"

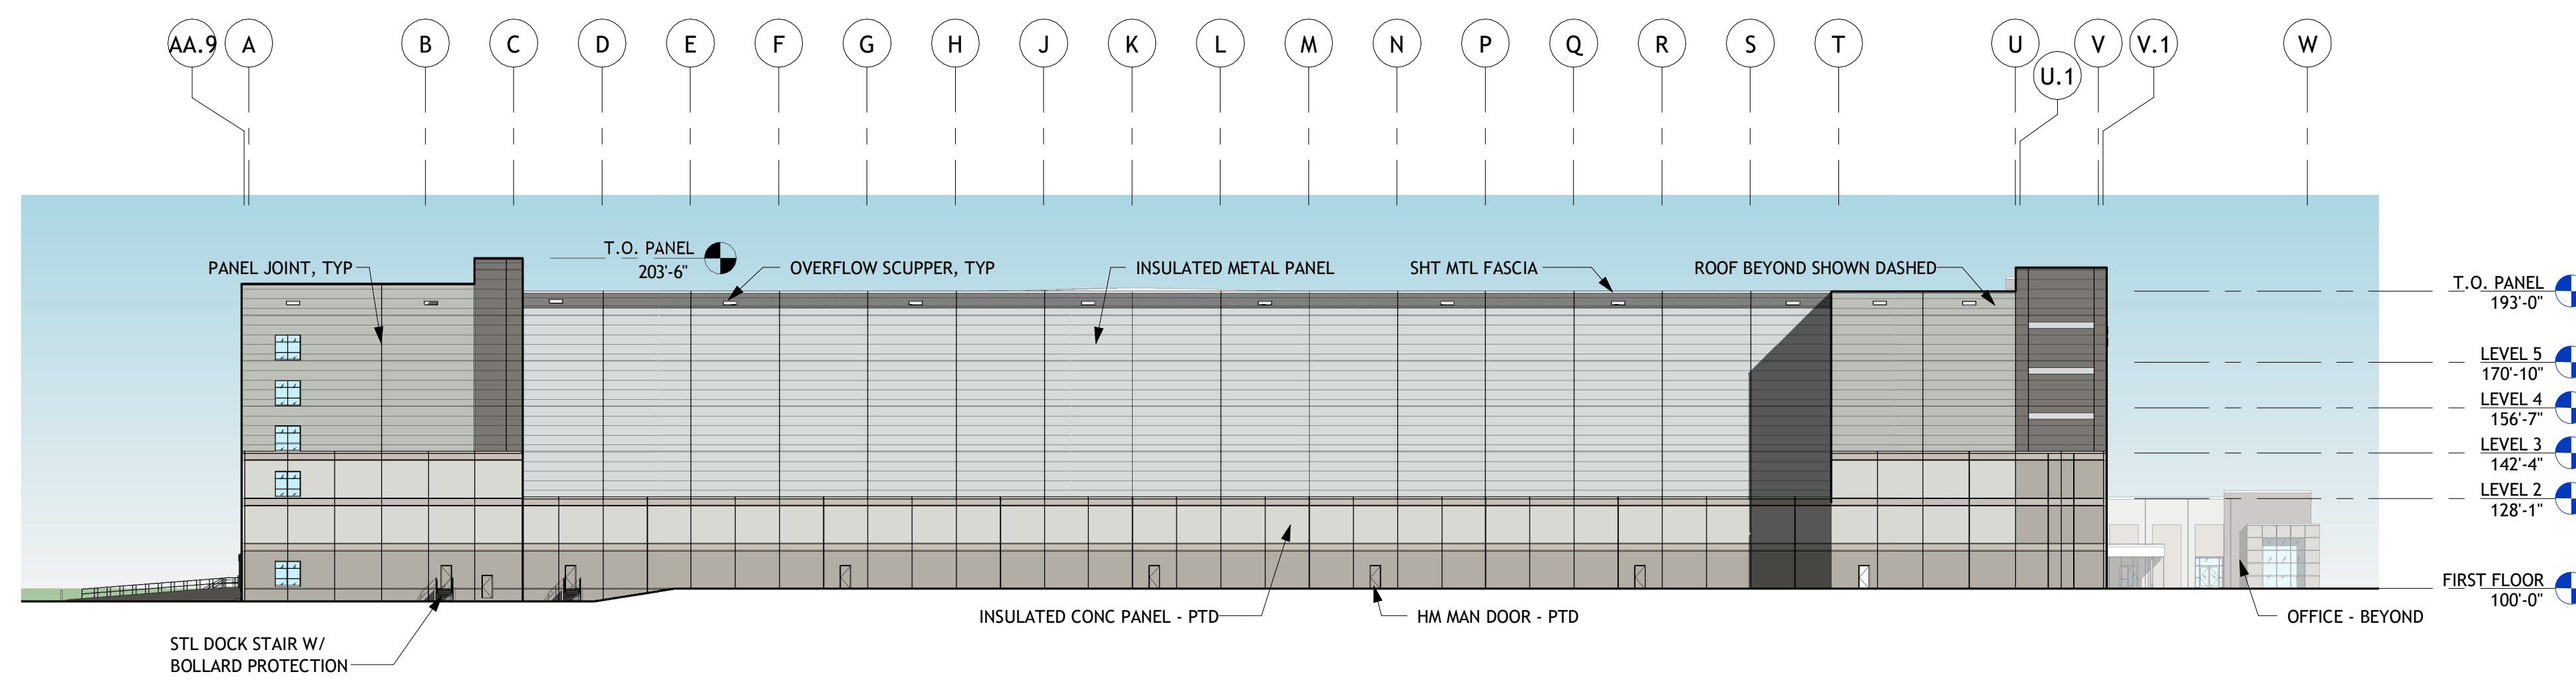

2 WEST ELEVATION
1" = 40'-0"

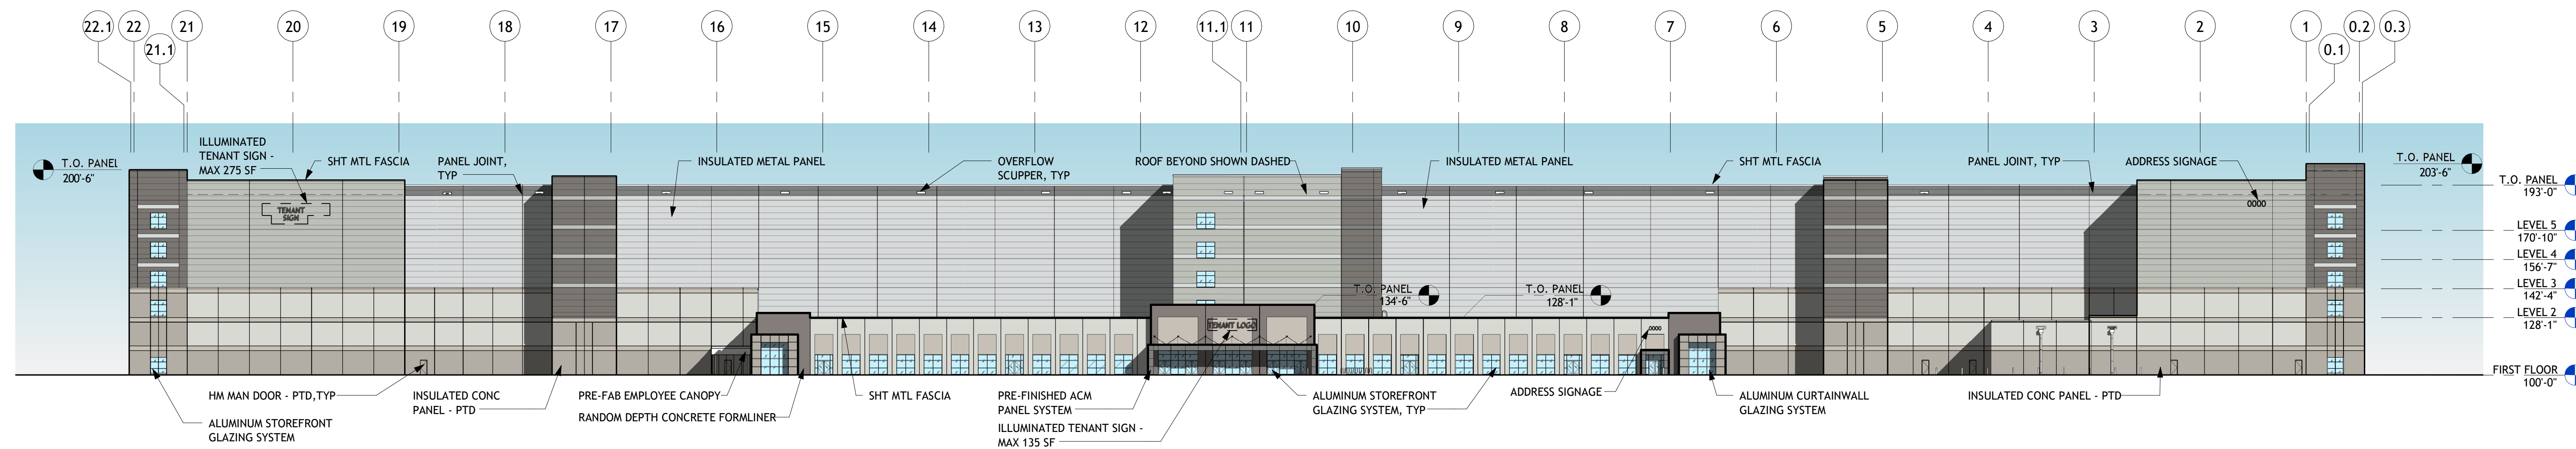


1 SOUTH ELEVATION
1" = 40'-0"

REVISION:

Sheet Issue Date:	..
Job Number:	21054.00
Drawn By:	AM & MA
Checked By:	RH
Drawing Title:	


ELEVATIONS

- SIGN CONSTRUCTION NOTES**
1. SIGN FACE TO BE SATIN WHITE. HALO LIGHTED AT PERIMETER
 2. OUTER SURFACES TO BE PAINTED TO MATCH BUILDING COLORS. SEE 'DIRECTIONAL SIGNAGE COLORS' ON THIS SHEET.
 3. INTERIOR SURFACES TO BE PAINTED GLOSS WHITE.
 4. TENANT COPY - PUSH-THRU GRAPHICS. OPAQUE BLACK SURFACE, "HALO" LIGHTED.
 5. TENANT LOGO - PUSH-THRU GRAPHICS, TRANSLUCENT YELLOW/ORANGE.
 6. DIRECTIONAL ARROWS, DIRECTIONAL COPY AND ADDRESS - PUSH-THRU GRAPHICS, OPAQUE BLACK SURFACE, "HALO" LIGHTED.

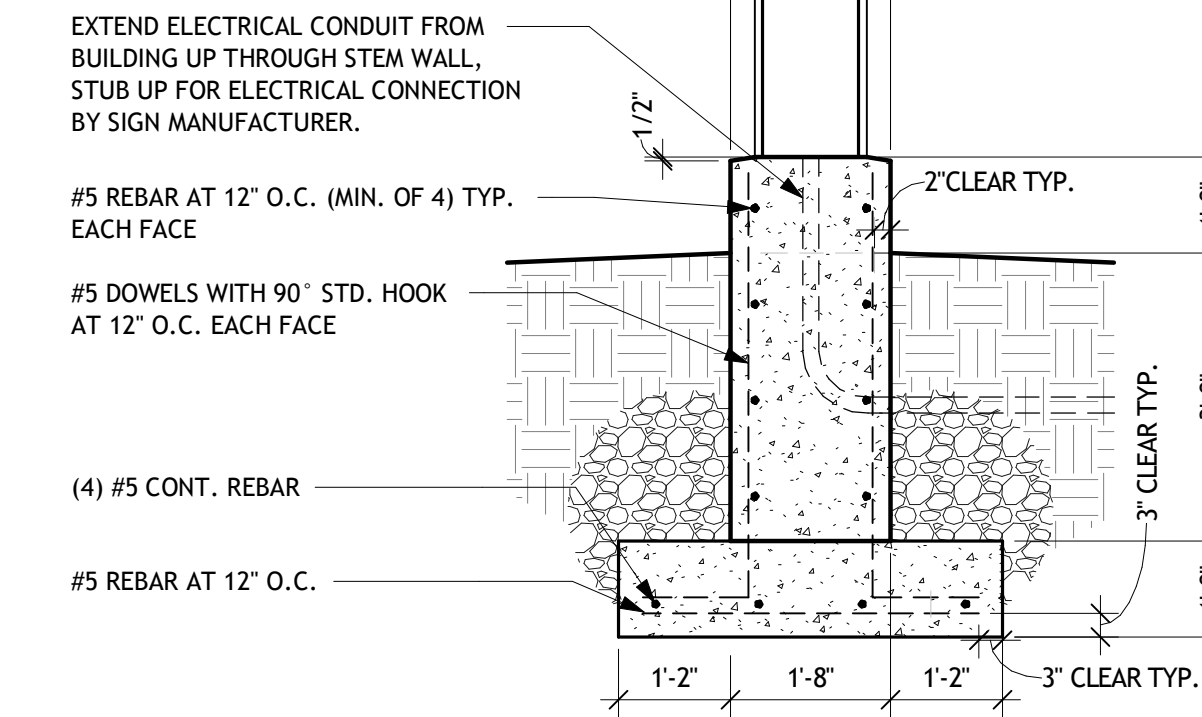


4 MONUMENT SIGN SECTION
1/2" = 1'-0"


NOTE:
SEE ELEVATION 1/A1.71 AT TRUCK ENTRANCE SIGN,
SEE ELEVATION 2/A1.71 AT VEHICLE ENTRANCE SIGN,
REFER TO 1/A1.10 FOR SIGN LOCATIONS.

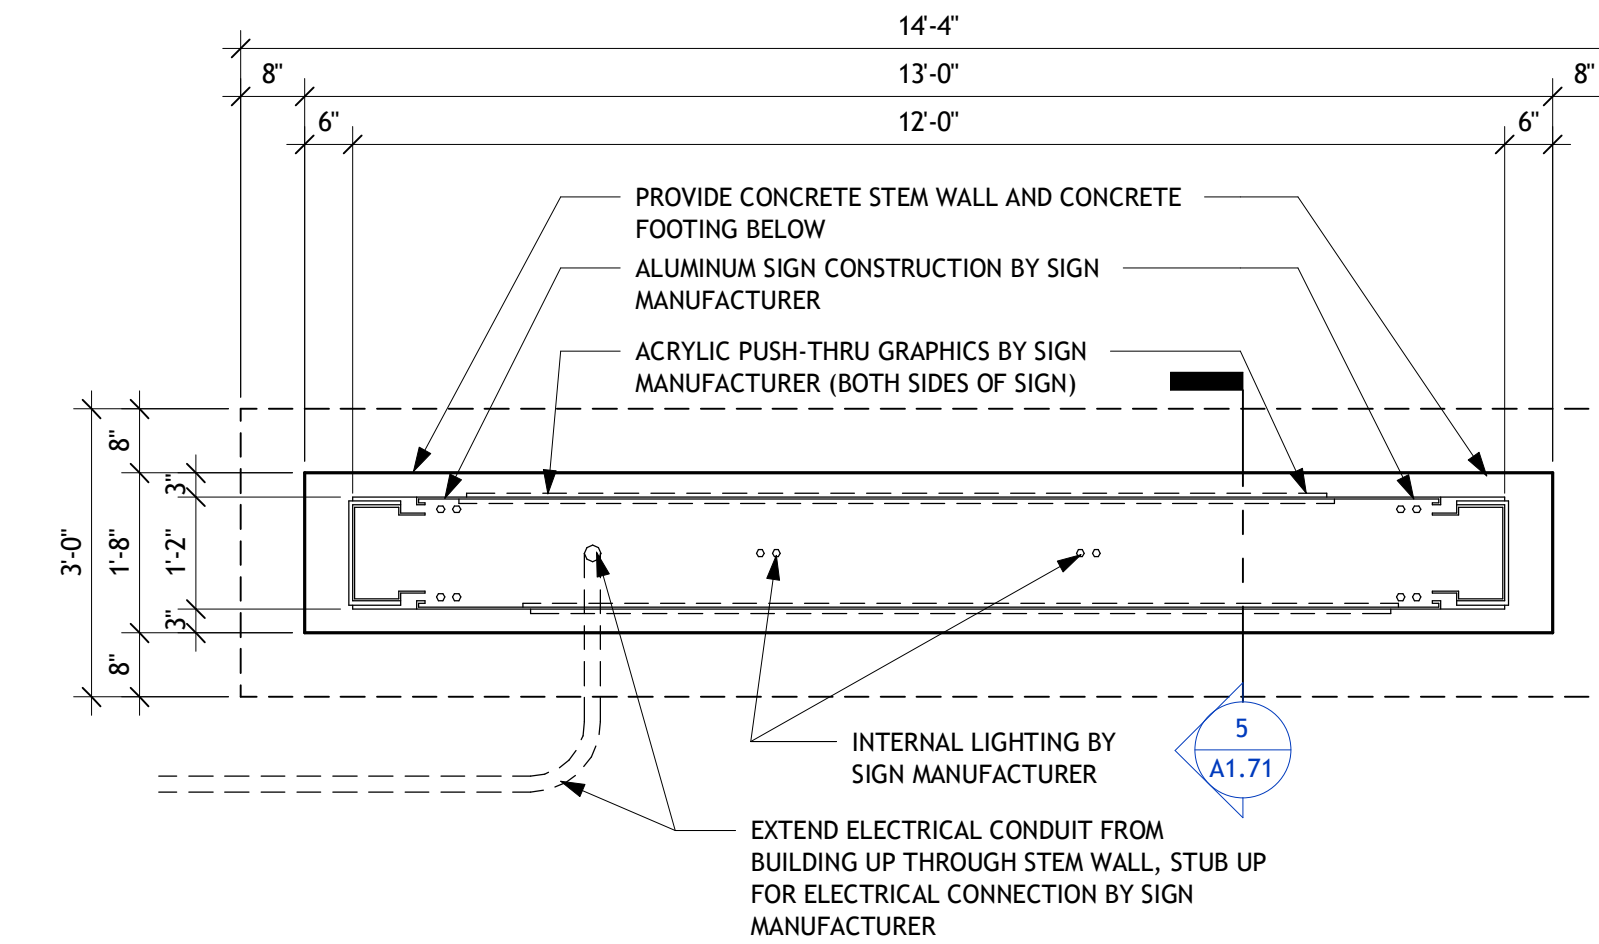

3 ENLARGED MONUMENT SIGN PLAN
1/2" = 1'-0"

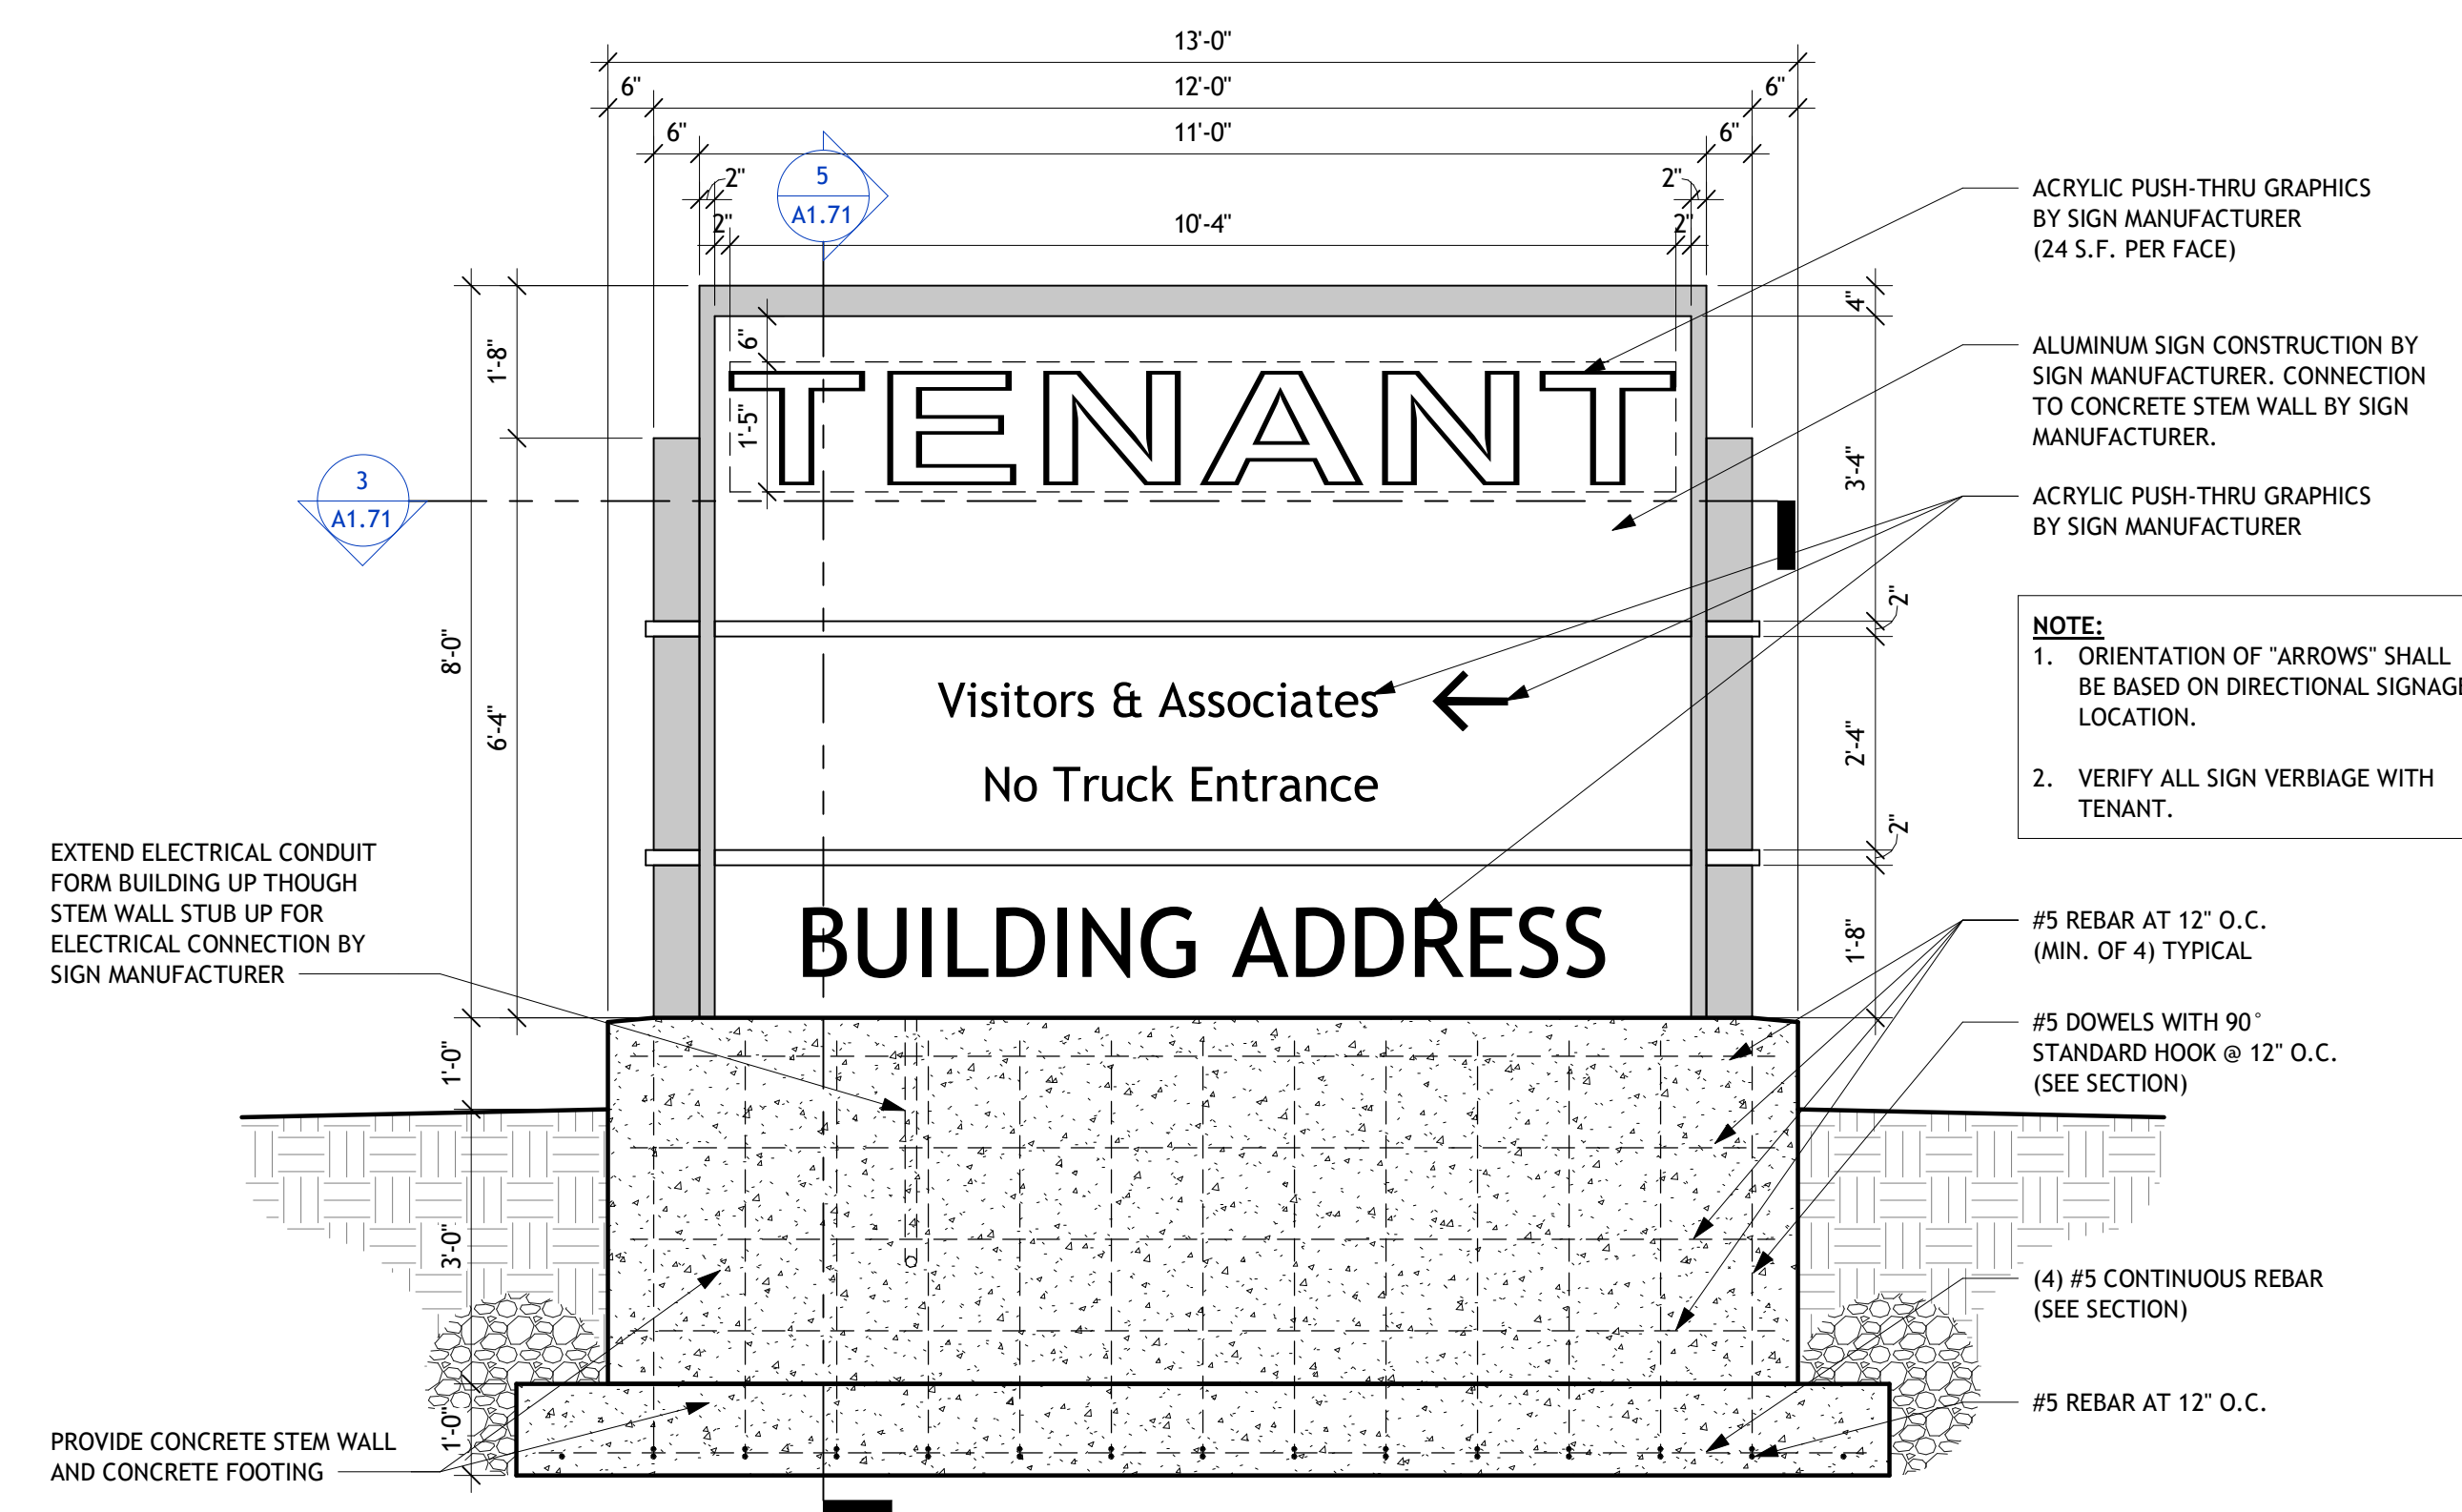

2 VEHICLE ENTRANCE MONUMENT SIGN ELEVATION
1/2" = 1'-0"

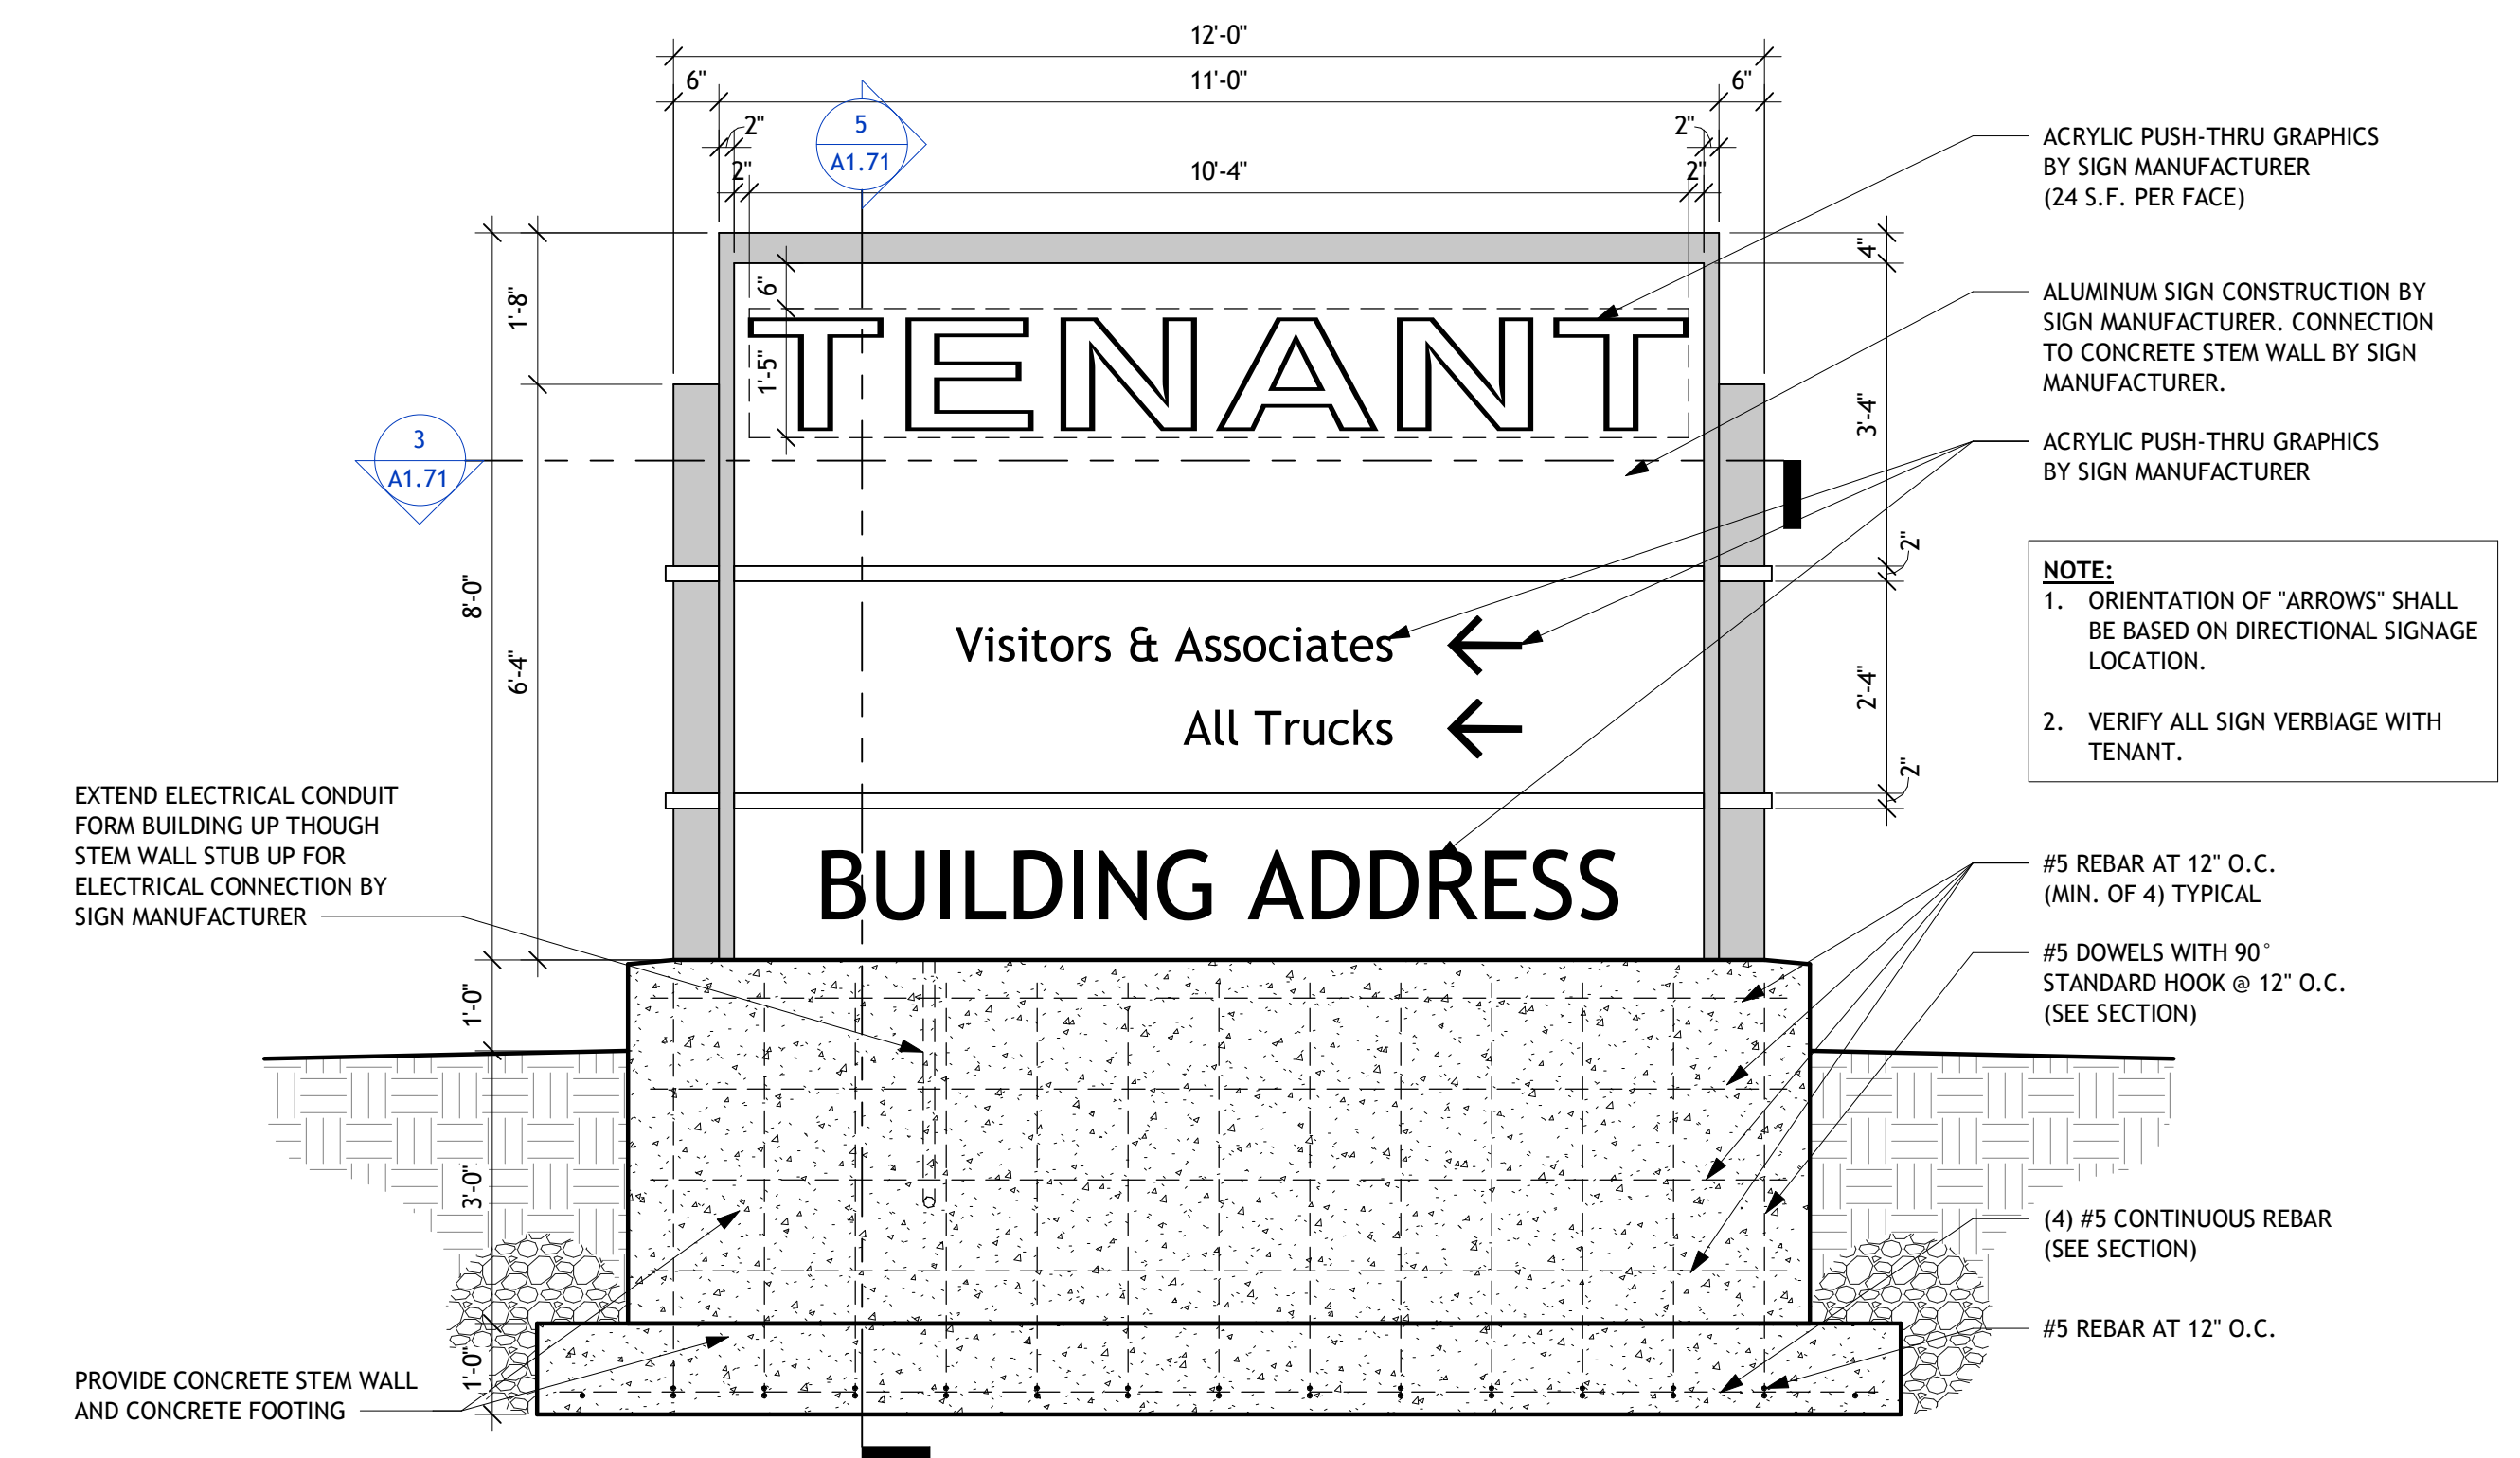

1 TRUCK ENTRANCE MONUMENT SIGN ELEVATION
1/2" = 1'-0"