


TRANSPORTATION • MUNICIPAL
 DEVELOPMENT • ENVIRONMENTAL
 7901 International Lane Madison, WI 53704
 608-249-7777 1-800-445-0709 Fax: 608-342-3554
 © 1998 PROFESSIONAL SERVICE

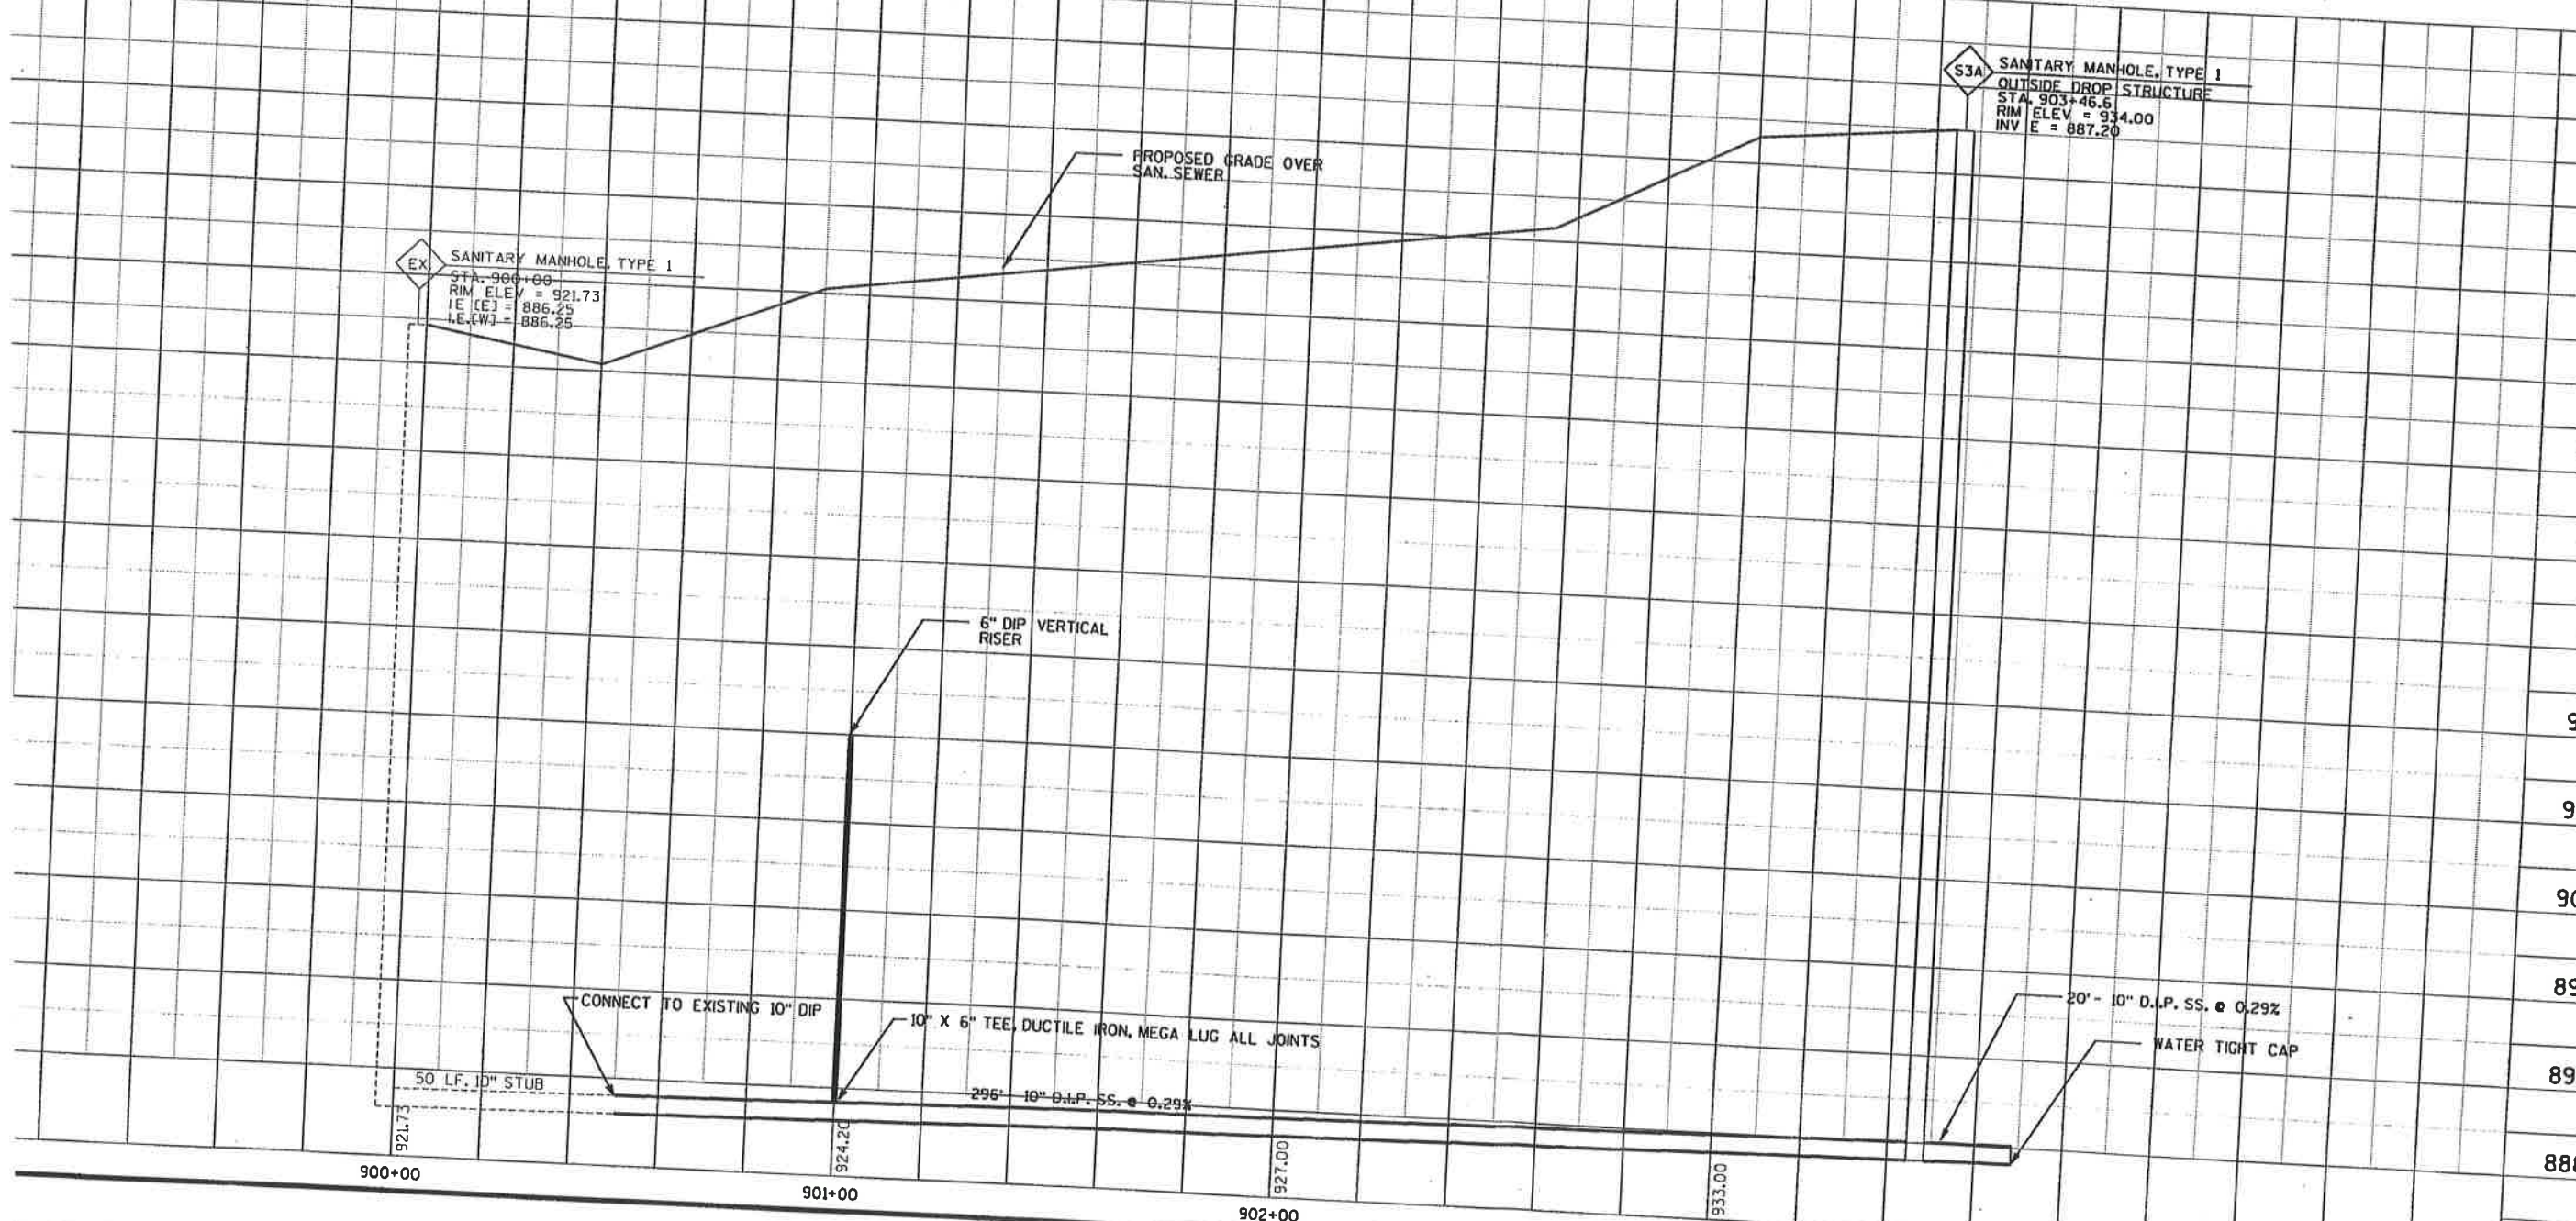

936	REVISION	BY	
932			
928	DATE		
924	PROJECT NO. 940414	DATE: Apr-11 2005	SCALE: AS SHOWN
920			
916	DRAWN BY: KCL	CHECKED BY: MM	
912			
908	FILE # PL08B014	DATE: 02/28/2005	TITLE: DUCTILE PN
904			
900	EAST INTERCEPTOR SAN. SEWER		
896	COMMERCE PARK		
892	VILLAGE OF COTTAGE GROVE		
888	COTTAGE GROVE, WISCONSIN		
	FILE NO.	940414	

CONTINUES TO LOWER
POND UNDER EXISTING
GREENWAY

COMMERCIAL
PARKING


CONNECT TO
EX.
WATER SERVICE

CONTRACTOR TO USE CAUTION
CROSSING W.M. AND F.M IN
THIS LOCATION

CONTRACTOR TO REMOVE 8" TILE
LINE FROM CONNECTION POINT TO
LOWER POND, APPROX. 920 L.F.

LOCATE EXISTING 8" TILE LINE
CONNECT ON TO NEW 10" PVC

8" EXISTING TILE LINE

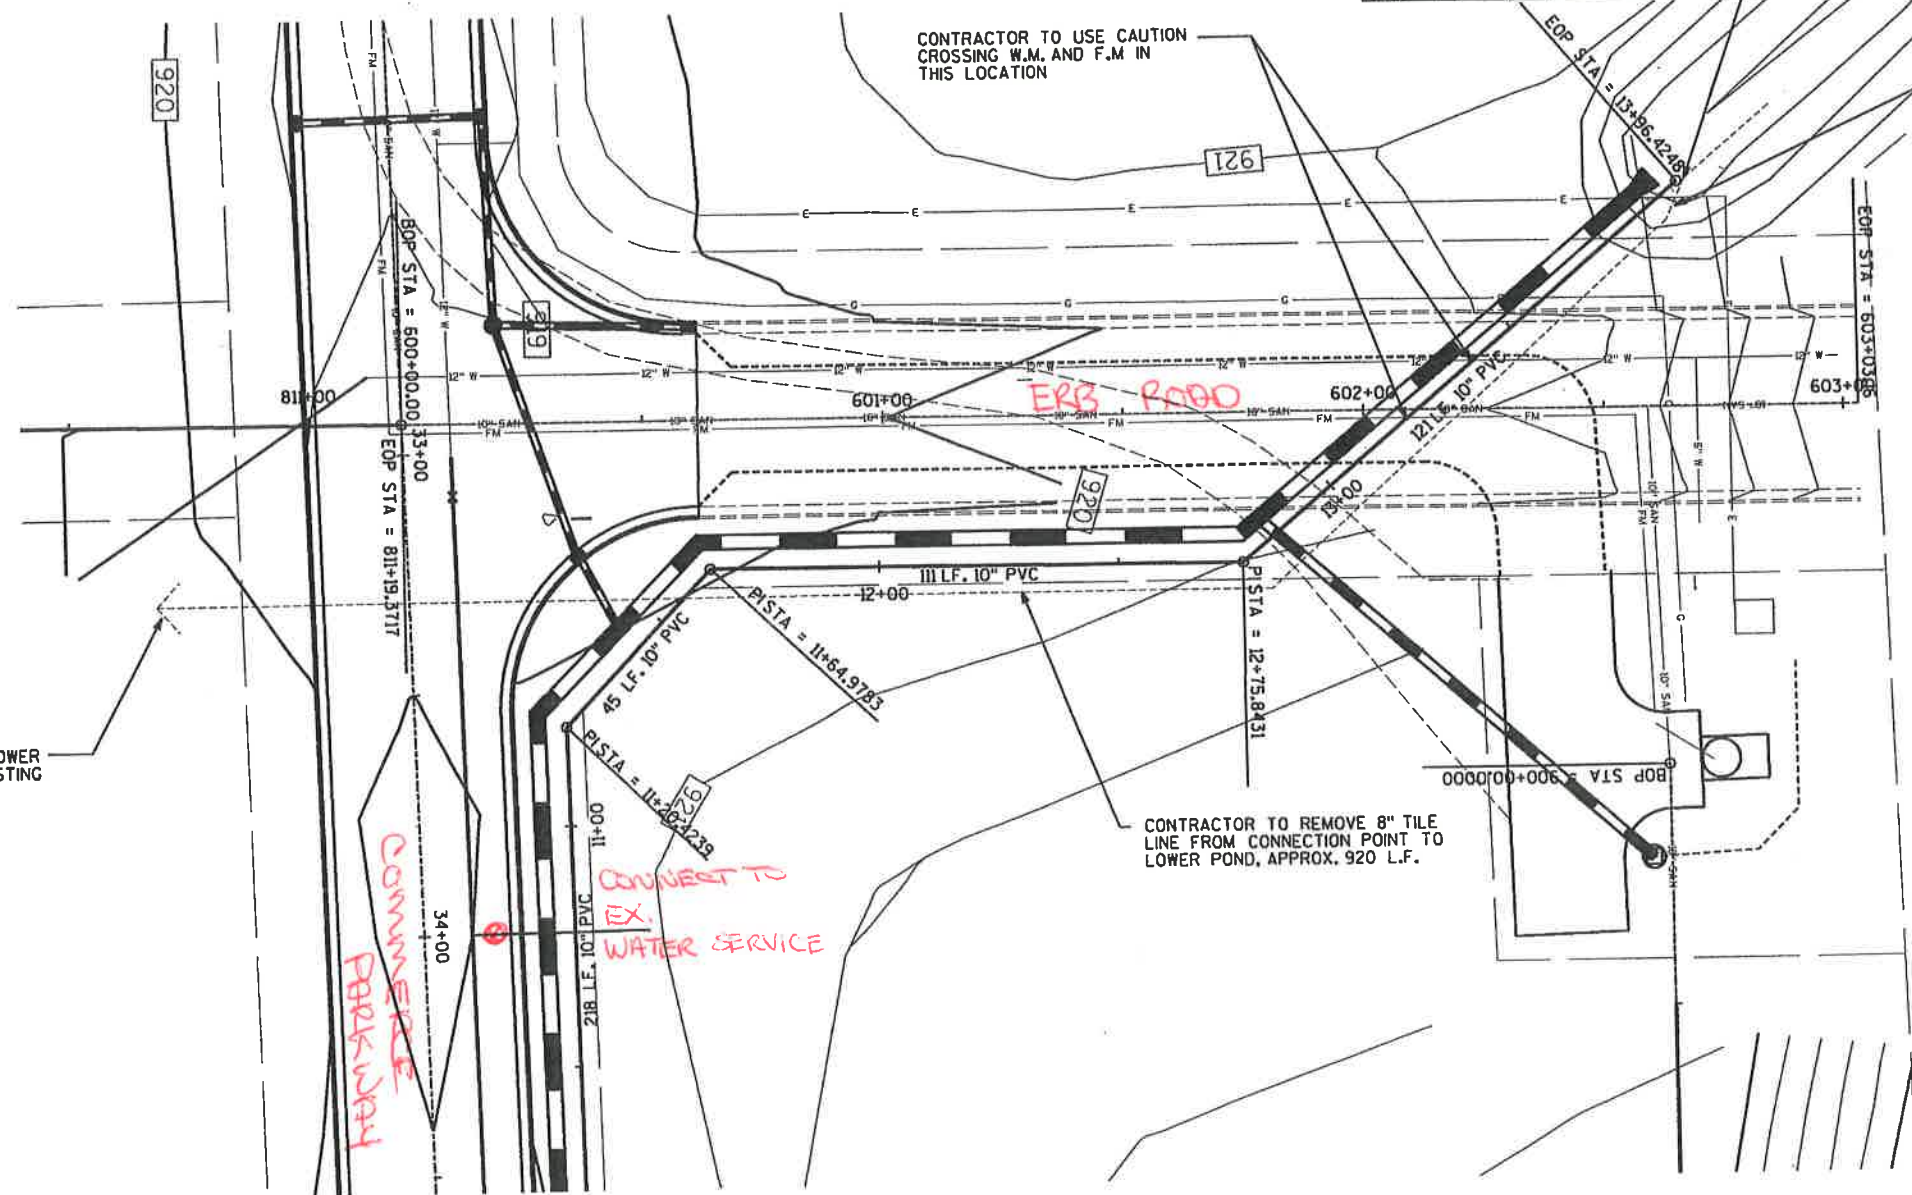

Station	Elevation	Notes
10+00	920.3	
10+50	920.3	
11+00	920.3	
11+00	920.0	BEND POINT
11+50	920.1	
12+00	920.5	
12+00	920.7	
12+50	920.9	
13+00	920.9	BEND POINT
13+00	920.8	EXISTING F.M.
13+50	919.1	
14+00	917.4	EXISTING W.M.
14+00	917.4	
14+50		
15+00		
LOCATE AND CONNECT TO EXISTING
8" PVC PIPE WITH A 8"X 10" INCREASER
FLOW LINE TO FLOW LINE
FIELD VERIFY INV. ELEV. BEFORE
CONSTRUCTION BEGINS