

PROJECT LOCATION:

Town of Cottage Grove  
Village of Cottage Grove  
DANE COUNTY

**everstream**<sup>TM</sup>  
FASTER FIBER. BETTER BUSINESS.

Lee Smet  
OSP Manager  
324 E WISCONSIN AVE  
SUITE 730  
MILWAUKEE, WI  
(414) 721-1418

DATE: 2-6-2020

ENGINEER: GTK

DRAWN BY: ONB

REVISIONS

DATE	DESCRIPTION	INITIAL



SCALE


HORIZONTAL: NTS

VERTICAL: NTS

MP \_\_\_\_\_ TO MP \_\_\_\_\_

SHEET 1 OF 12

FILE: Cottage Grove-CTH N South

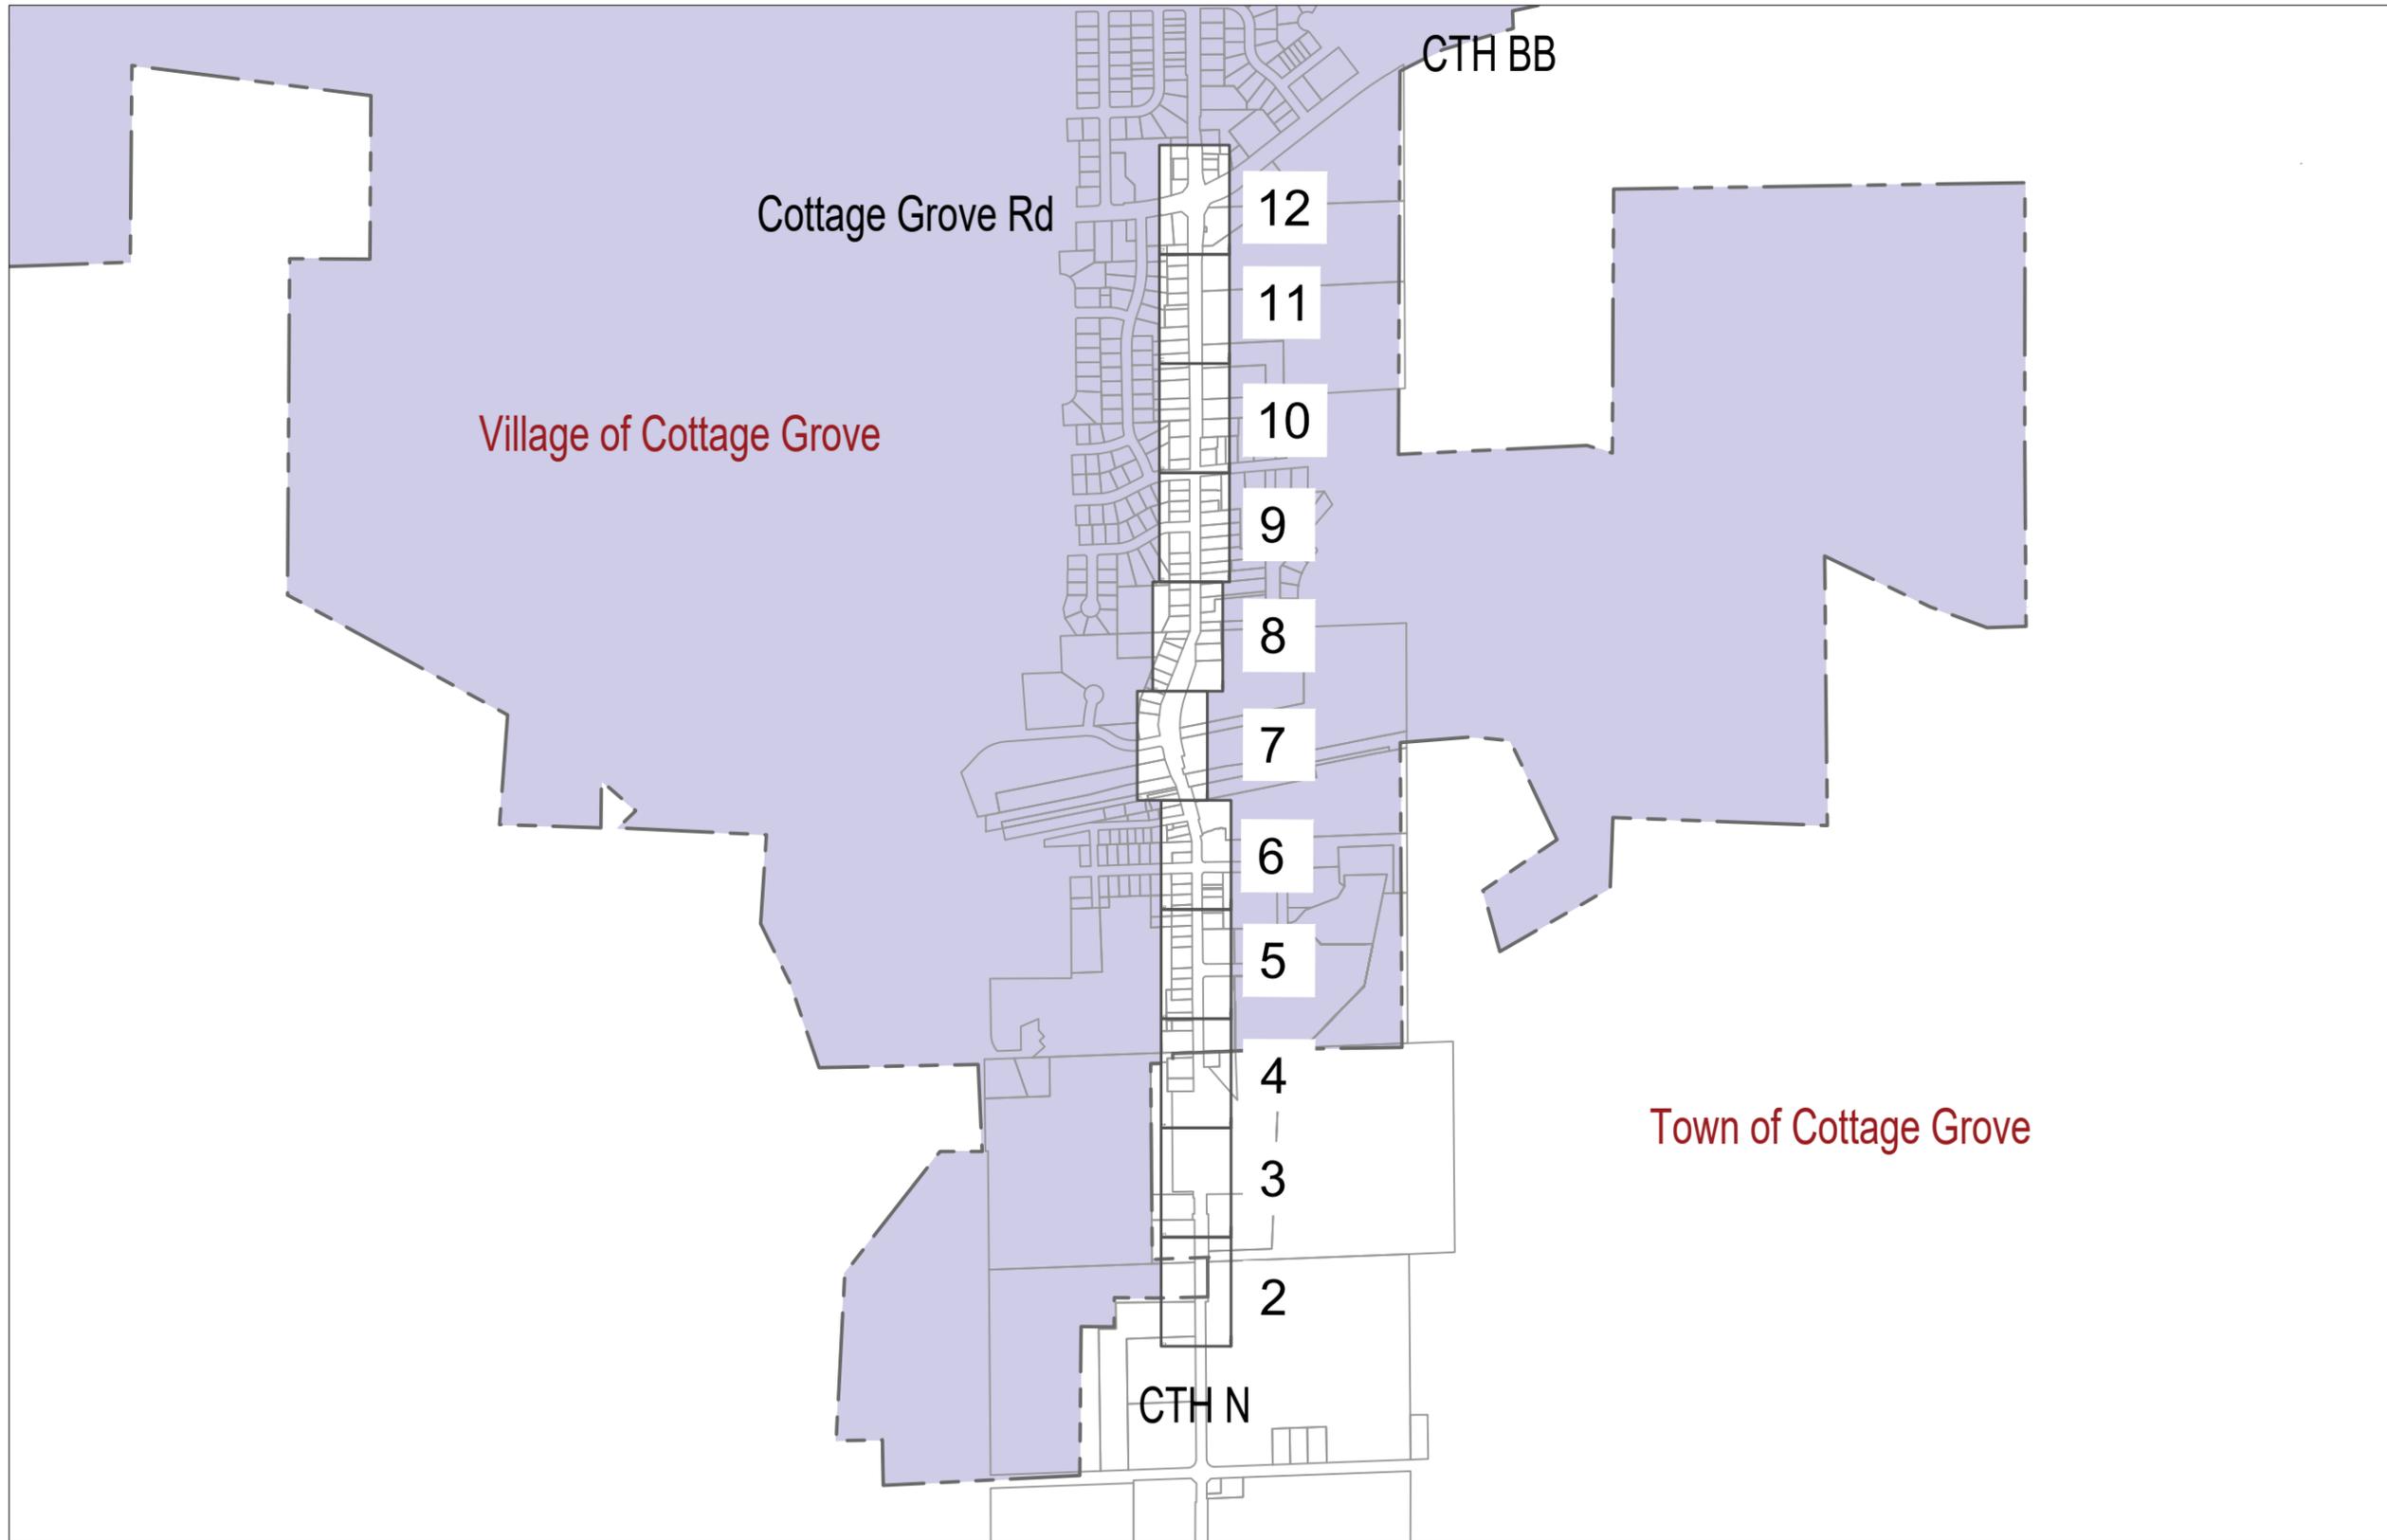

**CONSTRUCTION NOTE:**  
DAYLIGHT WHERE  
NECESSARY AND ADJUST  
DEPTH ACCORDINGLY



THE UTILITIES SHOWN ON THIS PLAN ARE  
INDICATED IN ACCORDANCE WITH AVAILABLE  
RECORDS. THE CONTRACTOR SHALL BE  
RESPONSIBLE FOR OBTAINING EXACT  
LOCATIONS AND ELEVATIONS OF ALL UTILITIES  
FROM THE OWNERS OF THE RESPECTIVE  
UTILITIES AND FROM FIELD VERIFICATION.

**CONSTRUCTION NOTE:**  
BURY CABLE AT A MINIMUM OF 36" DEPTH  
UNLESS OTHERWISE NOTED ON PRINTS.

**EVERSTREAM PROPOSES TO BURY  
(1) FIBER COMMUNICATION CABLE  
IN A 2" CONDUIT**



**LEGEND**

TB : TREE BORE(DIRECTIONAL BORE)  
RB : ROAD BORE (DIRECTIONAL BORE)  
T : TRENCH  
HD : HAND DIG  
P : PLOW

DATE	DESCRIPTION	INITIAL



SCALE

HORIZONTAL: 1"=50'

VERTICAL: 1"=50'

MP \_\_\_\_\_ TO MP \_\_\_\_\_


SHEET 2 OF 12

FILE: MDNEAST-5.1  
Cottage Grove-CTH N South

2

MATCH TO SHEET 1

MATCH TO SHEET 3

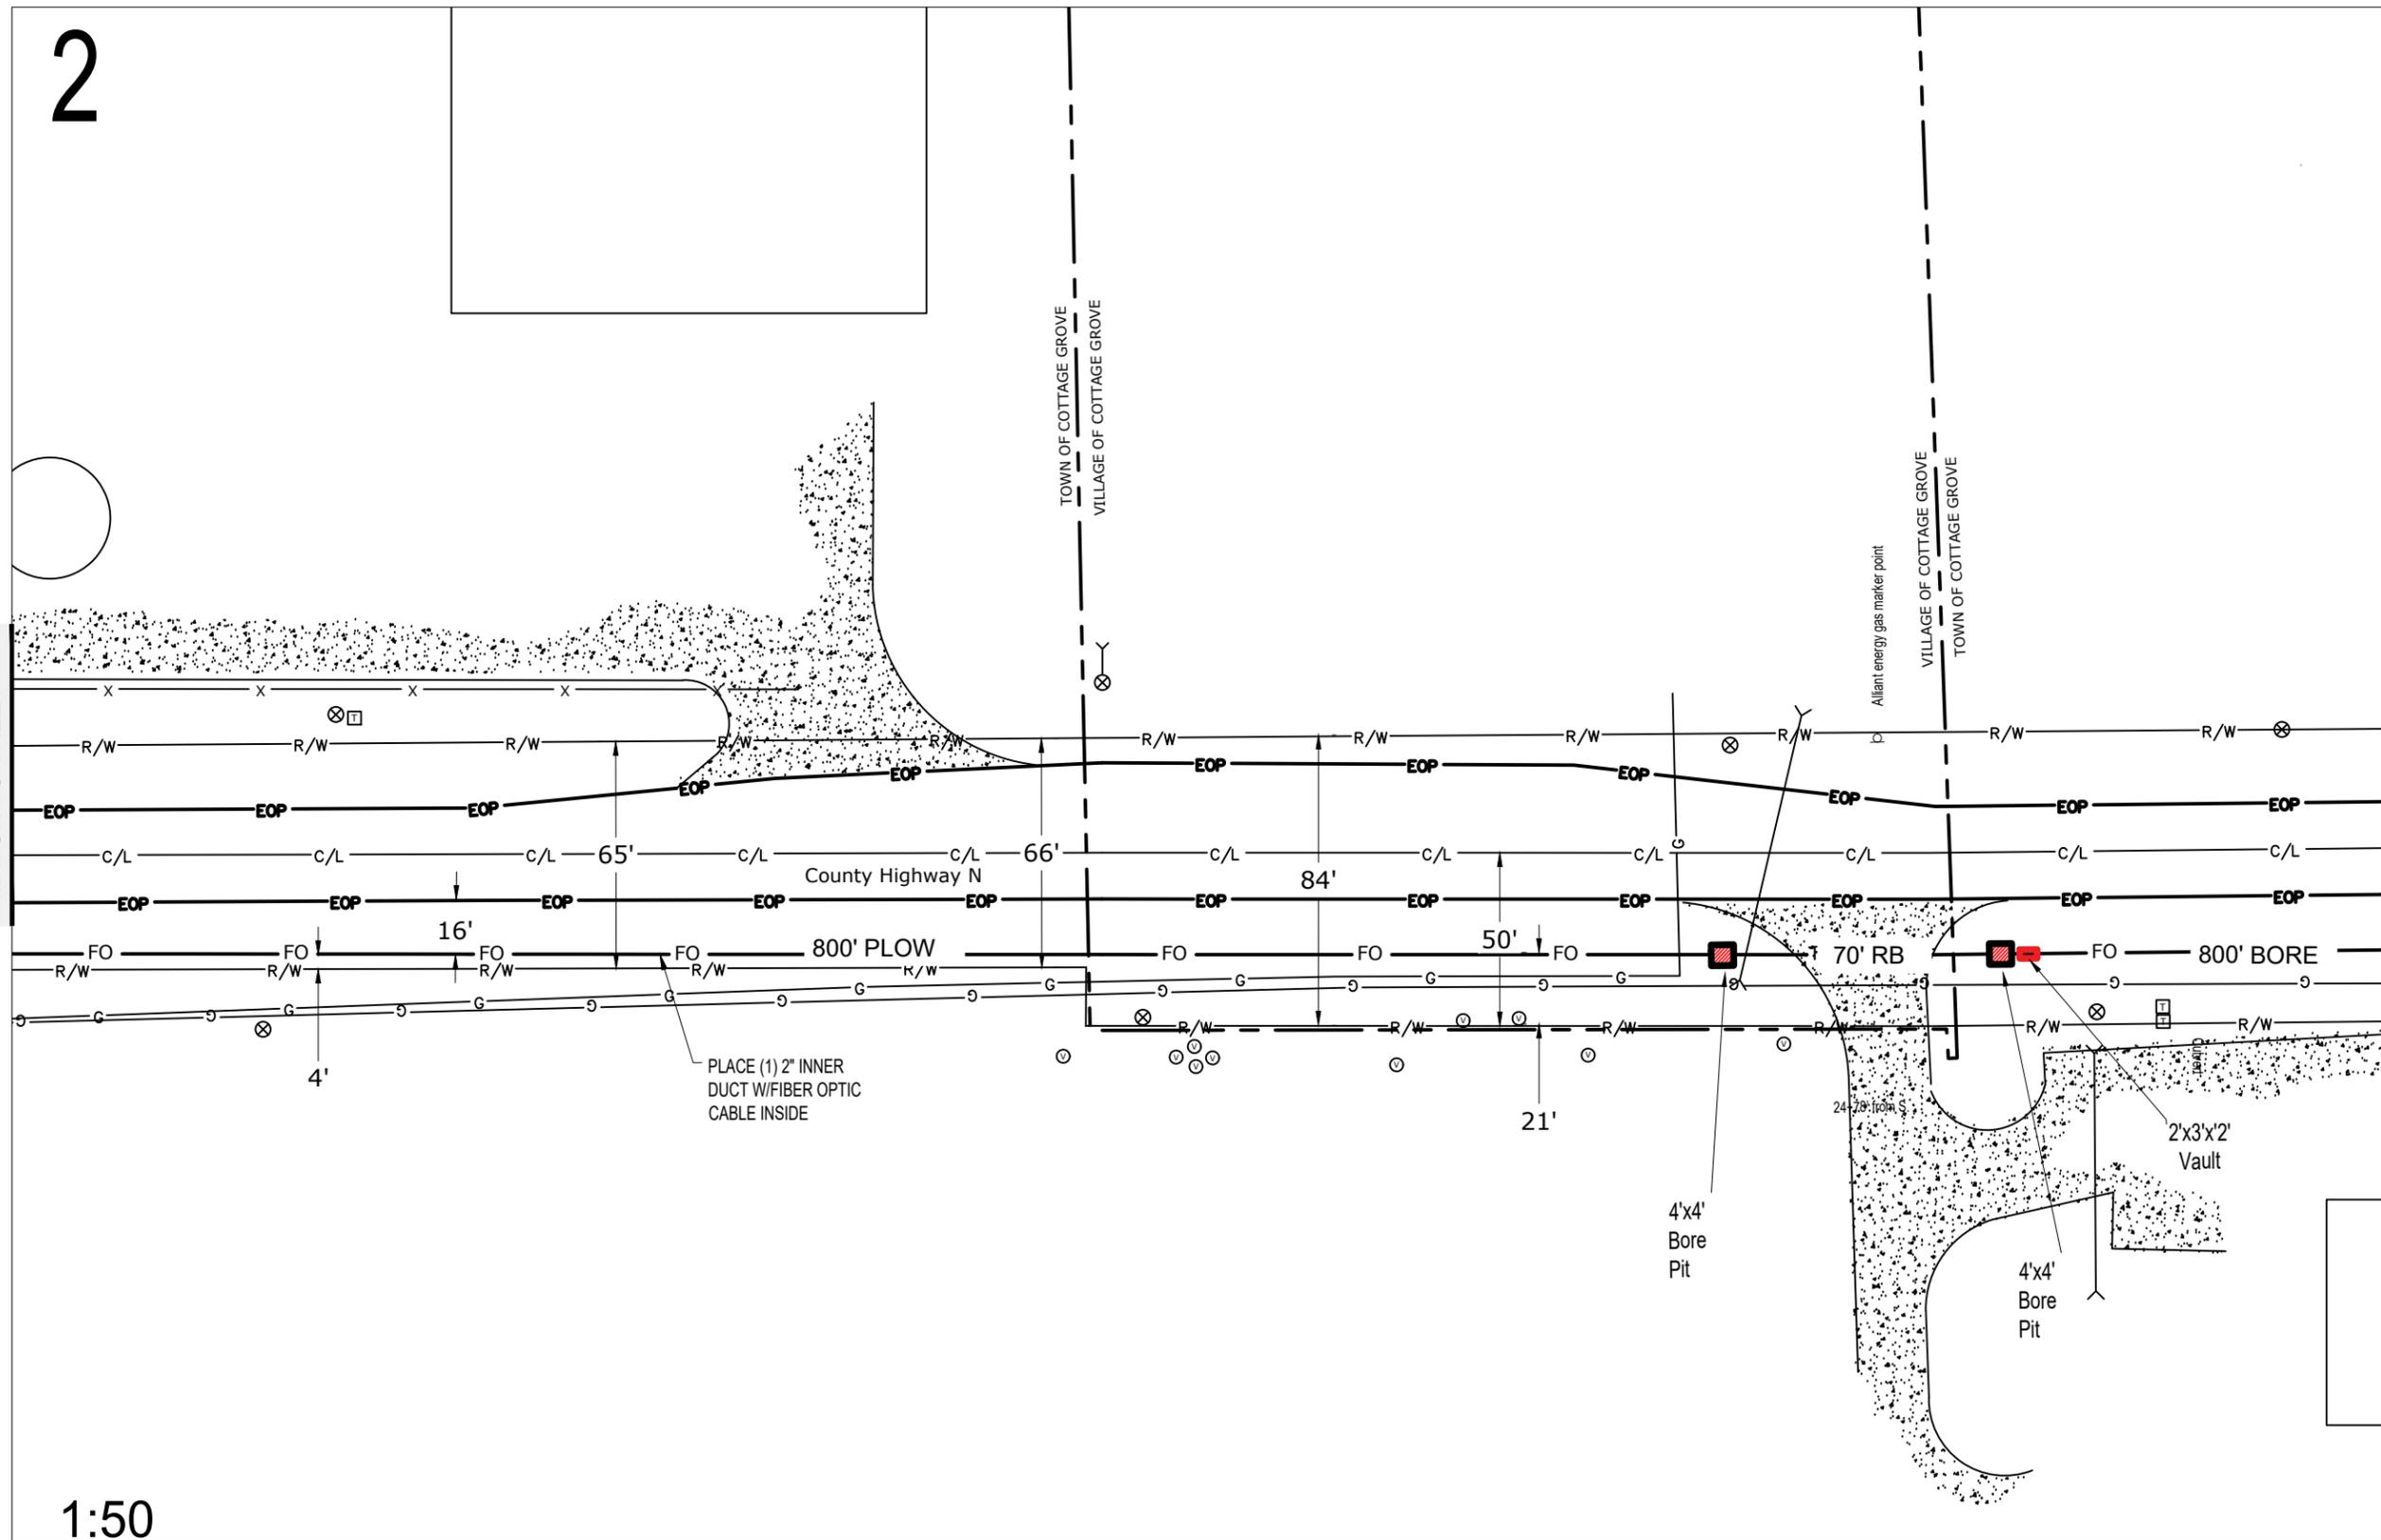

PLACE (1) 2" INNER  
DUCT W/FIBER OPTIC  
CABLE INSIDE

1:50

**CONSTRUCTION NOTE:**  
DAYLIGHT WHERE  
NECESSARY AND ADJUST  
DEPTH ACCORDINGLY

= DAYLIGHTING

THE UTILITIES SHOWN ON THIS PLAN ARE INDICATED IN ACCORDANCE WITH AVAILABLE RECORDS. THE CONTRACTOR SHALL BE RESPONSIBLE FOR OBTAINING EXACT LOCATIONS AND ELEVATIONS OF ALL UTILITIES FROM THE OWNERS OF THE RESPECTIVE UTILITIES AND FROM FIELD VERIFICATION.

**CONSTRUCTION NOTE:**  
BURY CABLE AT A MINIMUM OF 36" DEPTH  
UNLESS OTHERWISE NOTED ON PRINTS.

**EVERSTREAM PROPOSES TO BURY  
(1) FIBER COMMUNICATION CABLE  
IN A 2" CONDUIT**

FO — FIBER CABLE

**LEGEND**  
TB : TREE BORE(DIRECTIONAL BORE)  
RB : ROAD BORE (DIRECTIONAL BORE)  
T : TRENCH  
HD : HAND DIG  
P : PLOW



Lee Smet  
 OSP Manager  
 324 E WISCONSIN AVE  
 SUITE 730  
 MILWAUKEE, WI  
 (414) 721-1418

DATE: 2/19/2020

ENGINEER:

DRAWN BY: ONB

REVISIONS		
DATE	DESCRIPTION	INITIAL




SCALE  
 HORIZONTAL: 1"=50'

VERTICAL: 1"=50'

MP \_\_\_\_\_ TO MP \_\_\_\_\_

SHEET 3 OF 12

FILE: MDNEAST-5.1  
 Cottage Grove-CTH N South

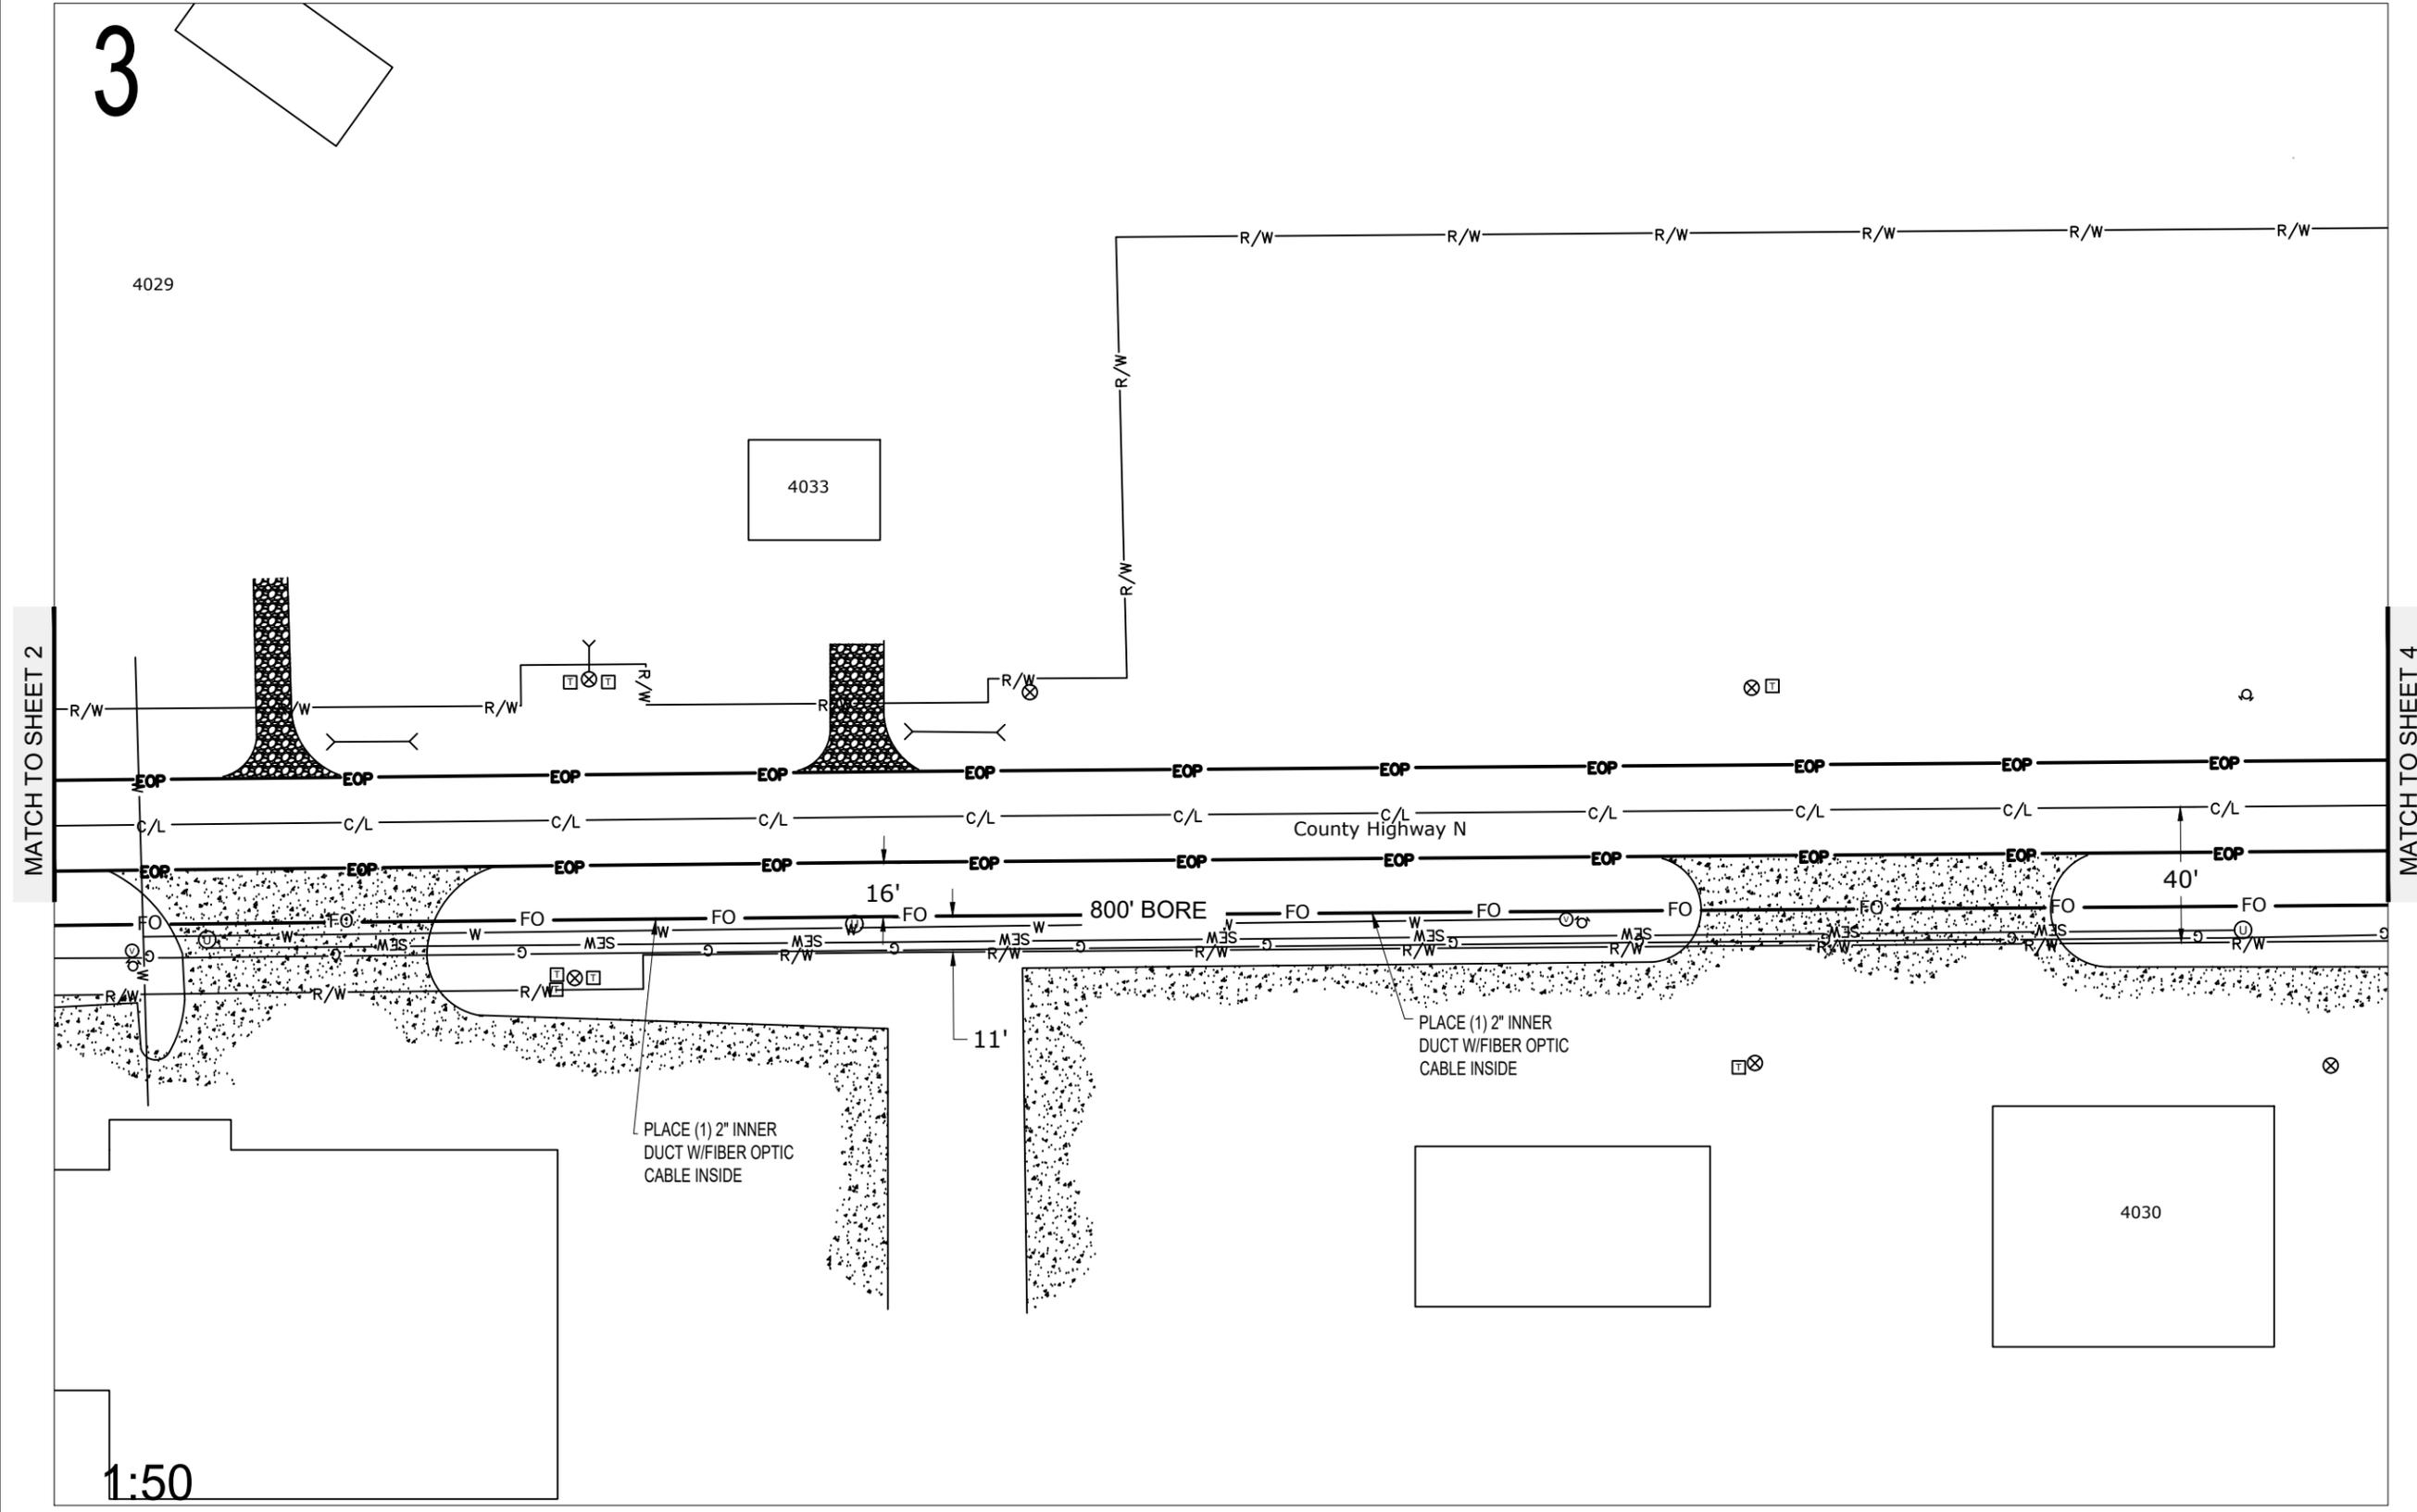

3

4029

4033

4030

1:50

**CONSTRUCTION NOTE:**  
 DAYLIGHT WHERE NECESSARY AND ADJUST DEPTH ACCORDINGLY

DAYLIGHTING

THE UTILITIES SHOWN ON THIS PLAN ARE INDICATED IN ACCORDANCE WITH AVAILABLE RECORDS. THE CONTRACTOR SHALL BE RESPONSIBLE FOR OBTAINING EXACT LOCATIONS AND ELEVATIONS OF ALL UTILITIES FROM THE OWNERS OF THE RESPECTIVE UTILITIES AND FROM FIELD VERIFICATION.

**CONSTRUCTION NOTE:**  
 BURY CABLE AT A MINIMUM OF 36" DEPTH UNLESS OTHERWISE NOTED ON PRINTS.

**EVERSTREAM PROPOSES TO BURY (1) FIBER COMMUNICATION CABLE IN A 2" CONDUIT**

FO — FIBER CABLE


**LEGEND**  
 TB : TREE BORE(DIRECTIONAL BORE)  
 RB : ROAD BORE (DIRECTIONAL BORE)  
 T : TRENCH  
 HD : HAND DIG  
 P : PLOW

DATE	DESCRIPTION	INITIAL



4

MATCH TO SHEET 3

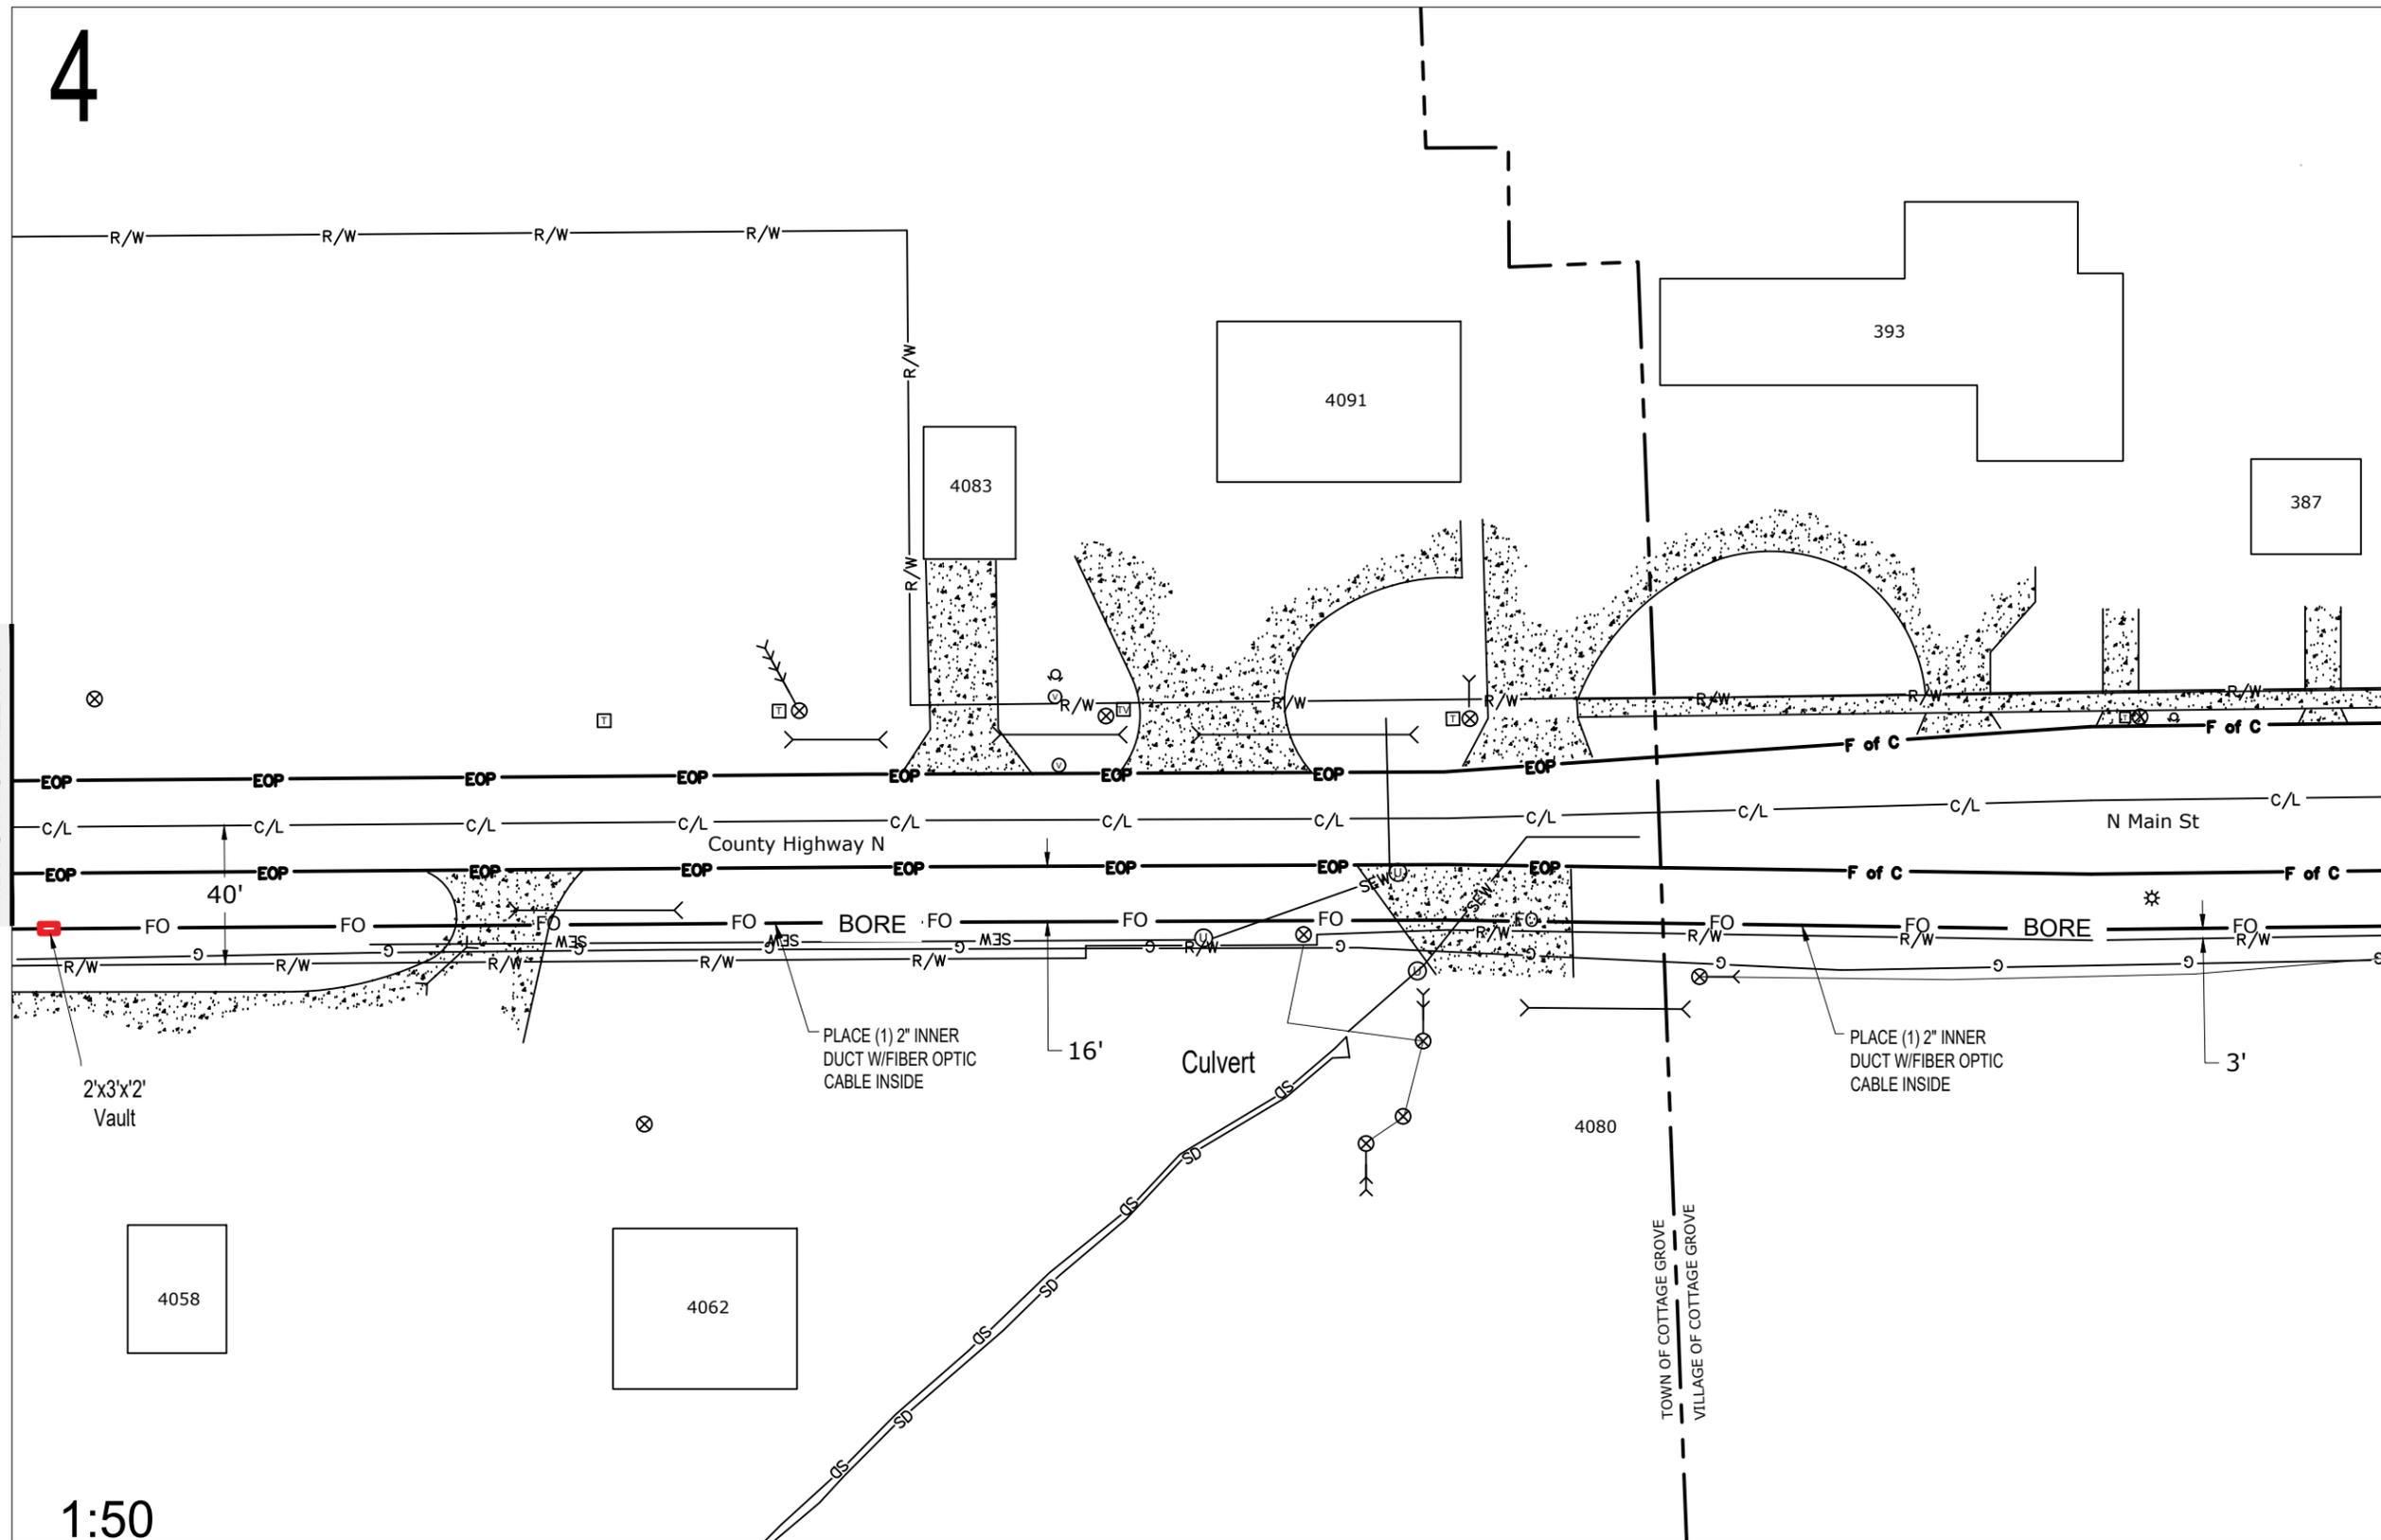

1:50

**CONSTRUCTION NOTE:**  
DAYLIGHT WHERE  
NECESSARY AND ADJUST  
DEPTH ACCORDINGLY



THE UTILITIES SHOWN ON THIS PLAN ARE INDICATED IN ACCORDANCE WITH AVAILABLE RECORDS. THE CONTRACTOR SHALL BE RESPONSIBLE FOR OBTAINING EXACT LOCATIONS AND ELEVATIONS OF ALL UTILITIES FROM THE OWNERS OF THE RESPECTIVE UTILITIES AND FROM FIELD VERIFICATION.

**CONSTRUCTION NOTE:**  
BURY CABLE AT A MINIMUM OF 36" DEPTH  
UNLESS OTHERWISE NOTED ON PRINTS.

**EVERSTREAM PROPOSES TO BURY  
(1) FIBER COMMUNICATION CABLE  
IN A 2" CONDUIT**

FO FIBER CABLE

**LEGEND**

- TB : TREE BORE(DIRECTIONAL BORE)
- RB : ROAD BORE (DIRECTIONAL BORE)
- T : TRENCH
- HD : HAND DIG
- P : PLOW

DATE	DESCRIPTION	INITIAL



SCALE

HORIZONTAL: 1"=50'

VERTICAL: 1"=50'


MP \_\_\_\_\_ TO MP \_\_\_\_\_

SHEET 5 OF 12

FILE: MDNEAST-5.1  
Cottage Grove-CTH N South

5

MATCH TO SHEET 4

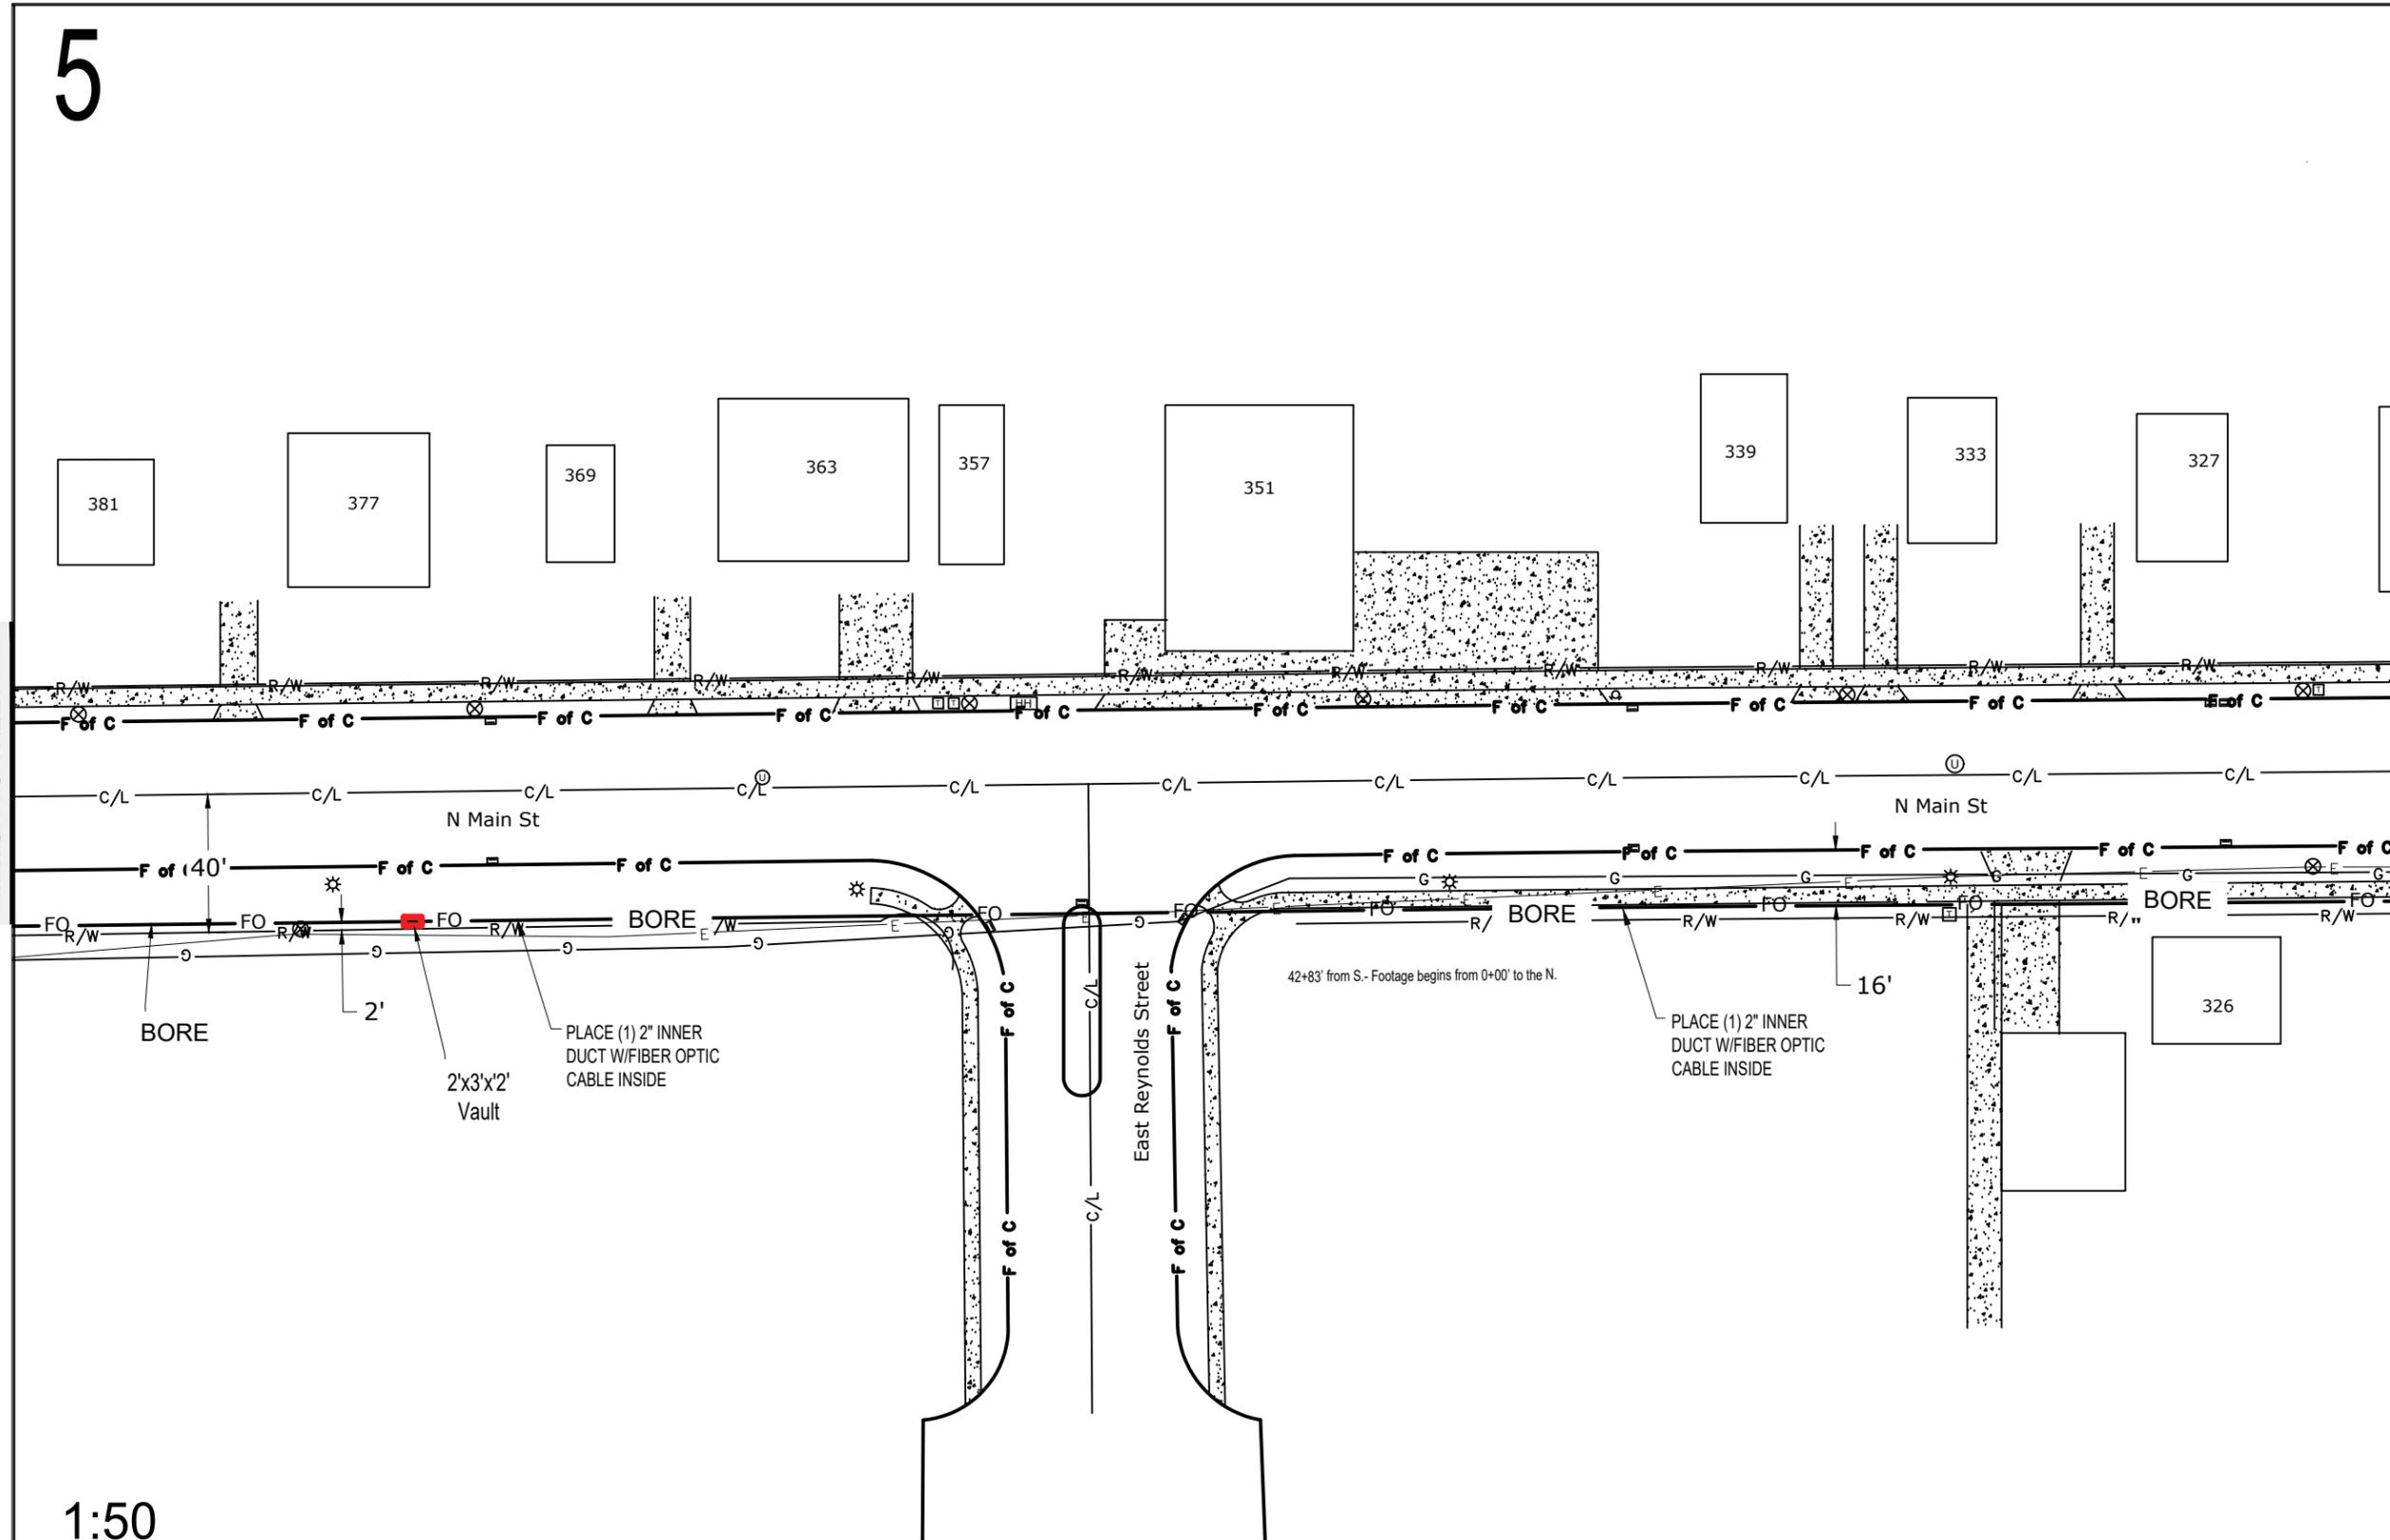

1:50

**CONSTRUCTION NOTE:**  
DAYLIGHT WHERE NECESSARY AND ADJUST DEPTH ACCORDINGLY

= DAYLIGHTING

THE UTILITIES SHOWN ON THIS PLAN ARE INDICATED IN ACCORDANCE WITH AVAILABLE RECORDS. THE CONTRACTOR SHALL BE RESPONSIBLE FOR OBTAINING EXACT LOCATIONS AND ELEVATIONS OF ALL UTILITIES FROM THE OWNERS OF THE RESPECTIVE UTILITIES AND FROM FIELD VERIFICATION.

**CONSTRUCTION NOTE:**  
BURY CABLE AT A MINIMUM OF 36" DEPTH UNLESS OTHERWISE NOTED ON PRINTS.


**EVERSTREAM PROPOSES TO BURY (1) FIBER COMMUNICATION CABLE IN A 2" CONDUIT**

FO — FIBER CABLE

**LEGEND**

- TB : TREE BORE(DIRECTIONAL BORE)
- RB : ROAD BORE (DIRECTIONAL BORE)
- T : TRENCH
- HD : HAND DIG
- P : PLOW

DATE	DESCRIPTION	INITIAL

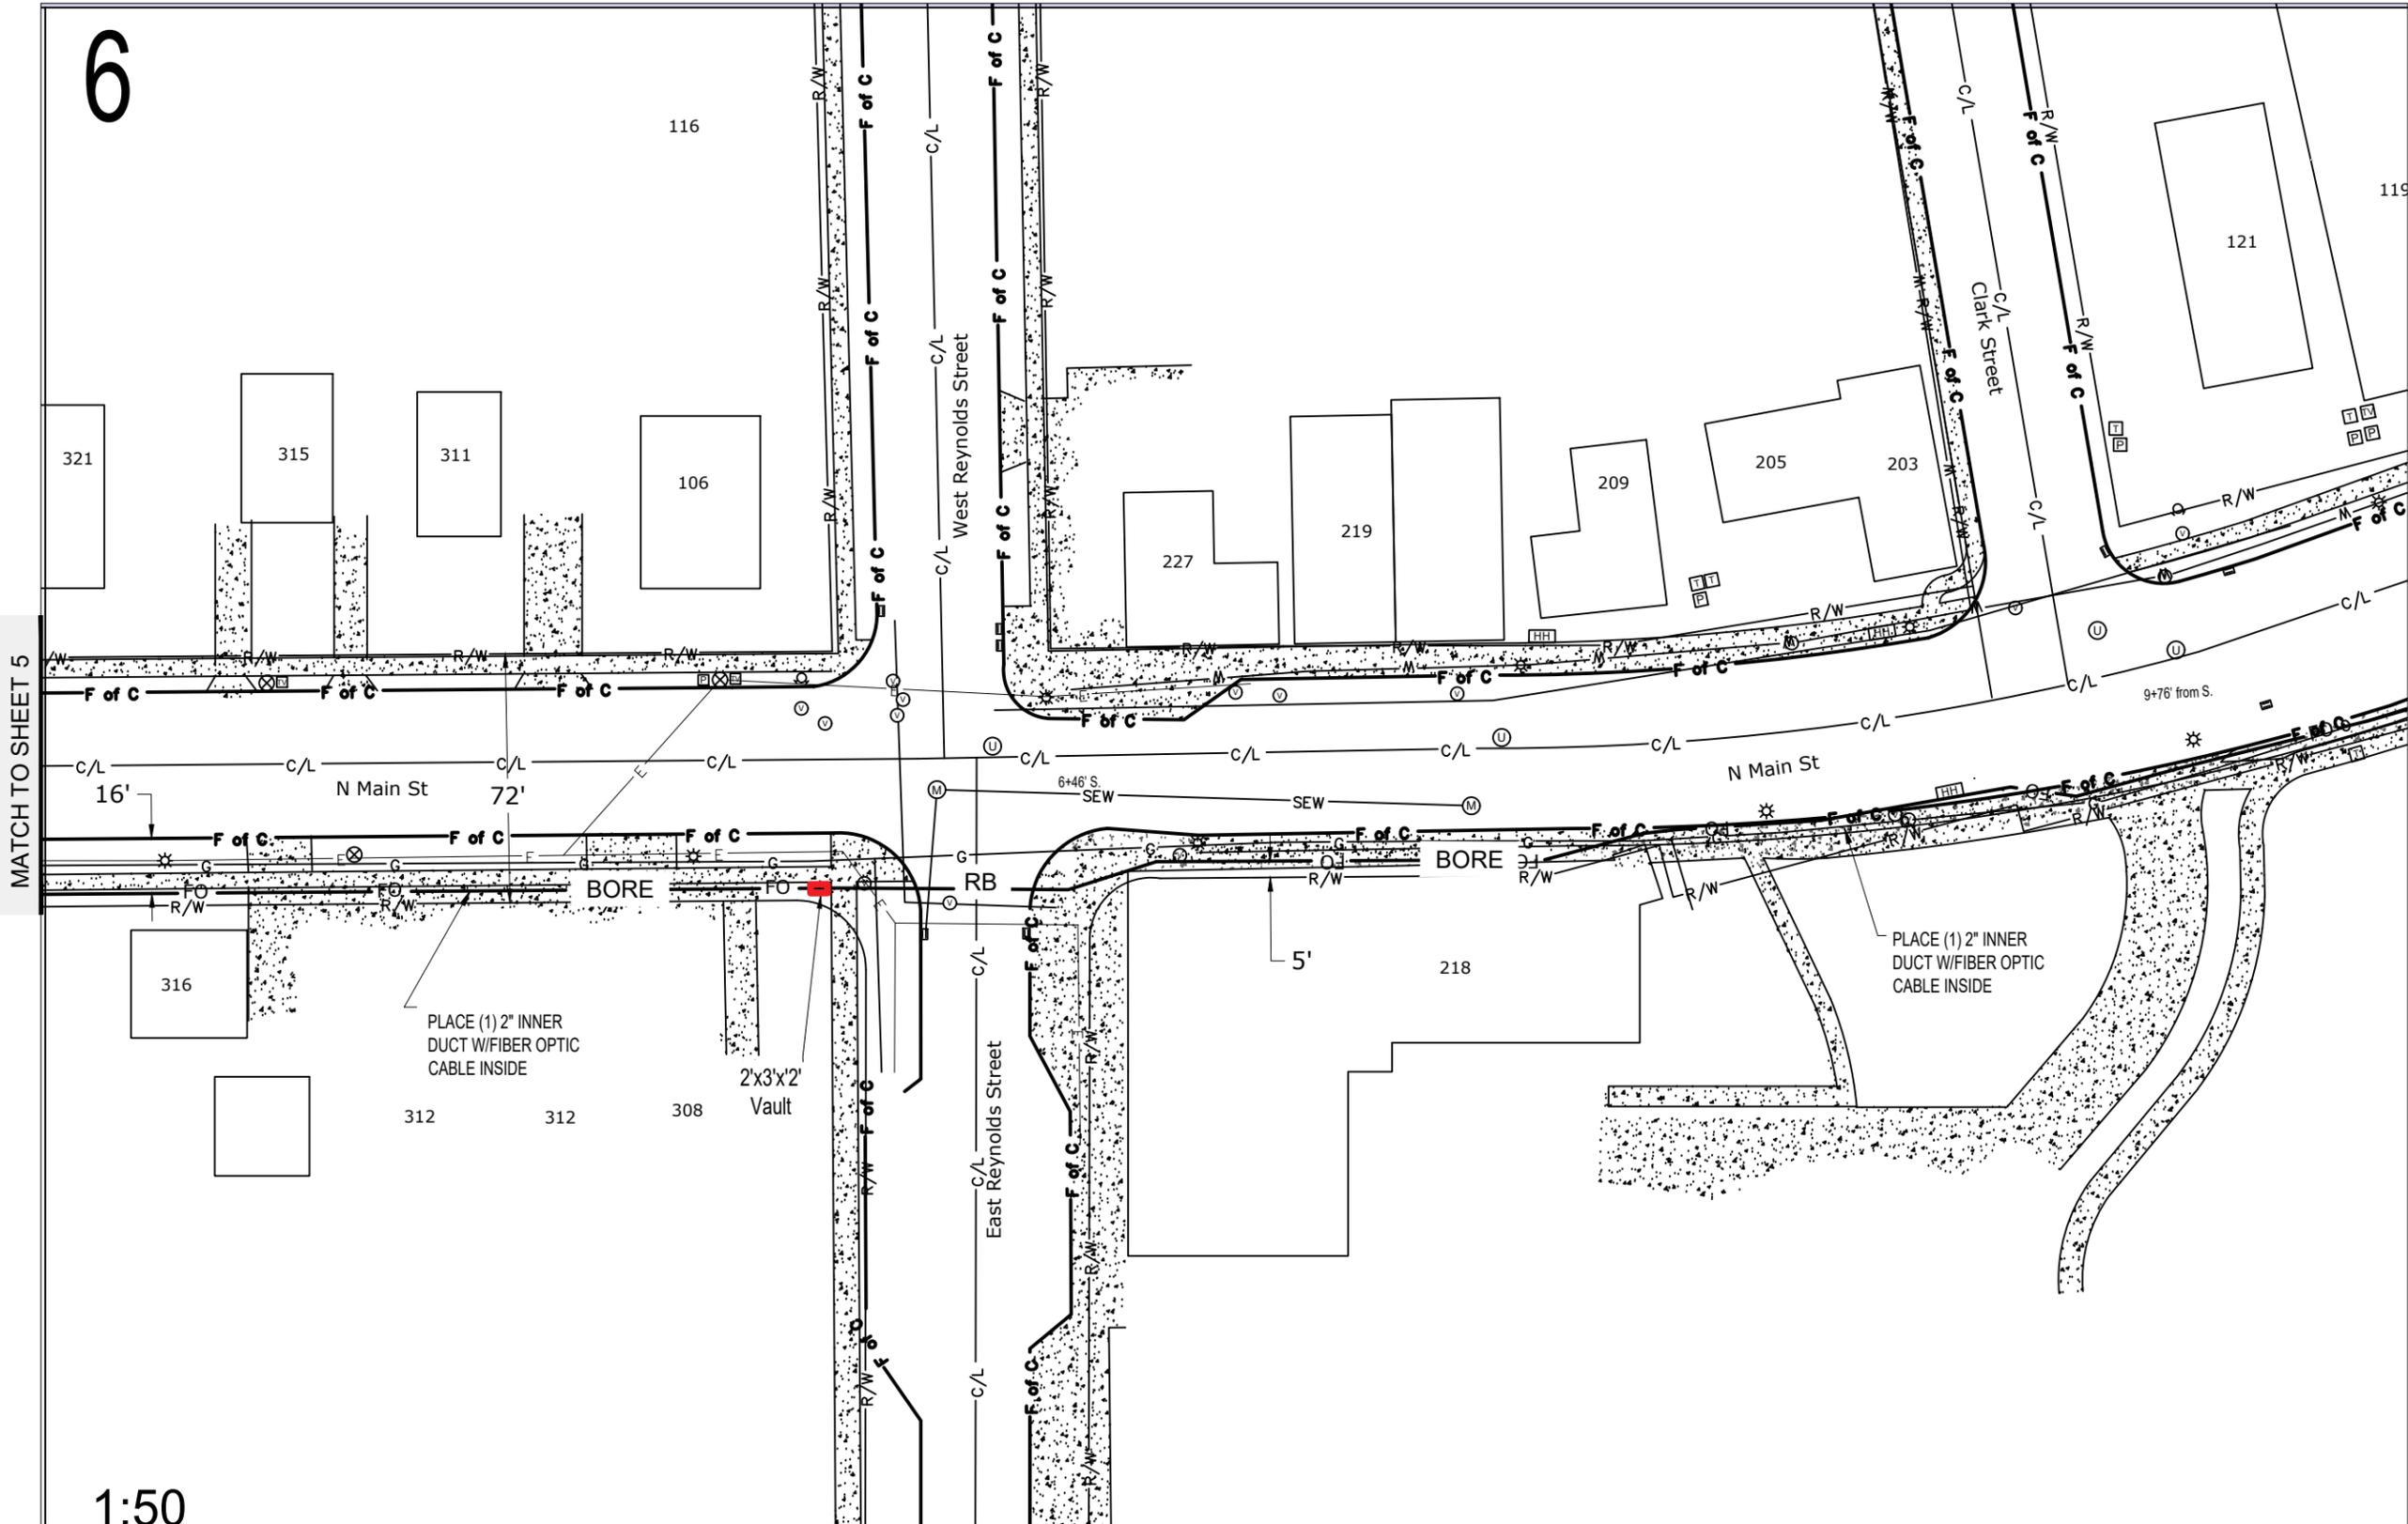

6

1:50

MATCH TO SHEET 5

**CONSTRUCTION NOTE:**  
DAYLIGHT WHERE NECESSARY AND ADJUST DEPTH ACCORDINGLY

= DAYLIGHTING

THE UTILITIES SHOWN ON THIS PLAN ARE INDICATED IN ACCORDANCE WITH AVAILABLE RECORDS. THE CONTRACTOR SHALL BE RESPONSIBLE FOR OBTAINING EXACT LOCATIONS AND ELEVATIONS OF ALL UTILITIES FROM THE OWNERS OF THE RESPECTIVE UTILITIES AND FROM FIELD VERIFICATION.

**CONSTRUCTION NOTE:**  
BURY CABLE AT A MINIMUM OF 36" DEPTH UNLESS OTHERWISE NOTED ON PRINTS.

**EVERSTREAM PROPOSES TO BURY (1) FIBER COMMUNICATION CABLE IN A 2" CONDUIT**

FO — FIBER CABLE

**LEGEND**  
TB : TREE BORE(DIRECTIONAL BORE)  
RB : ROAD BORE (DIRECTIONAL BORE)  
T : TRENCH  
HD : HAND DIG  
P : PLOW

DATE	DESCRIPTION	INITIAL



SCALE


HORIZONTAL: 1"=50'

VERTICAL: 1"=50'

MP \_\_\_\_\_ TO MP \_\_\_\_\_

SHEET 7 OF 12

FILE: MDNEAST-5.1  
Cottage Grove-CTH N South

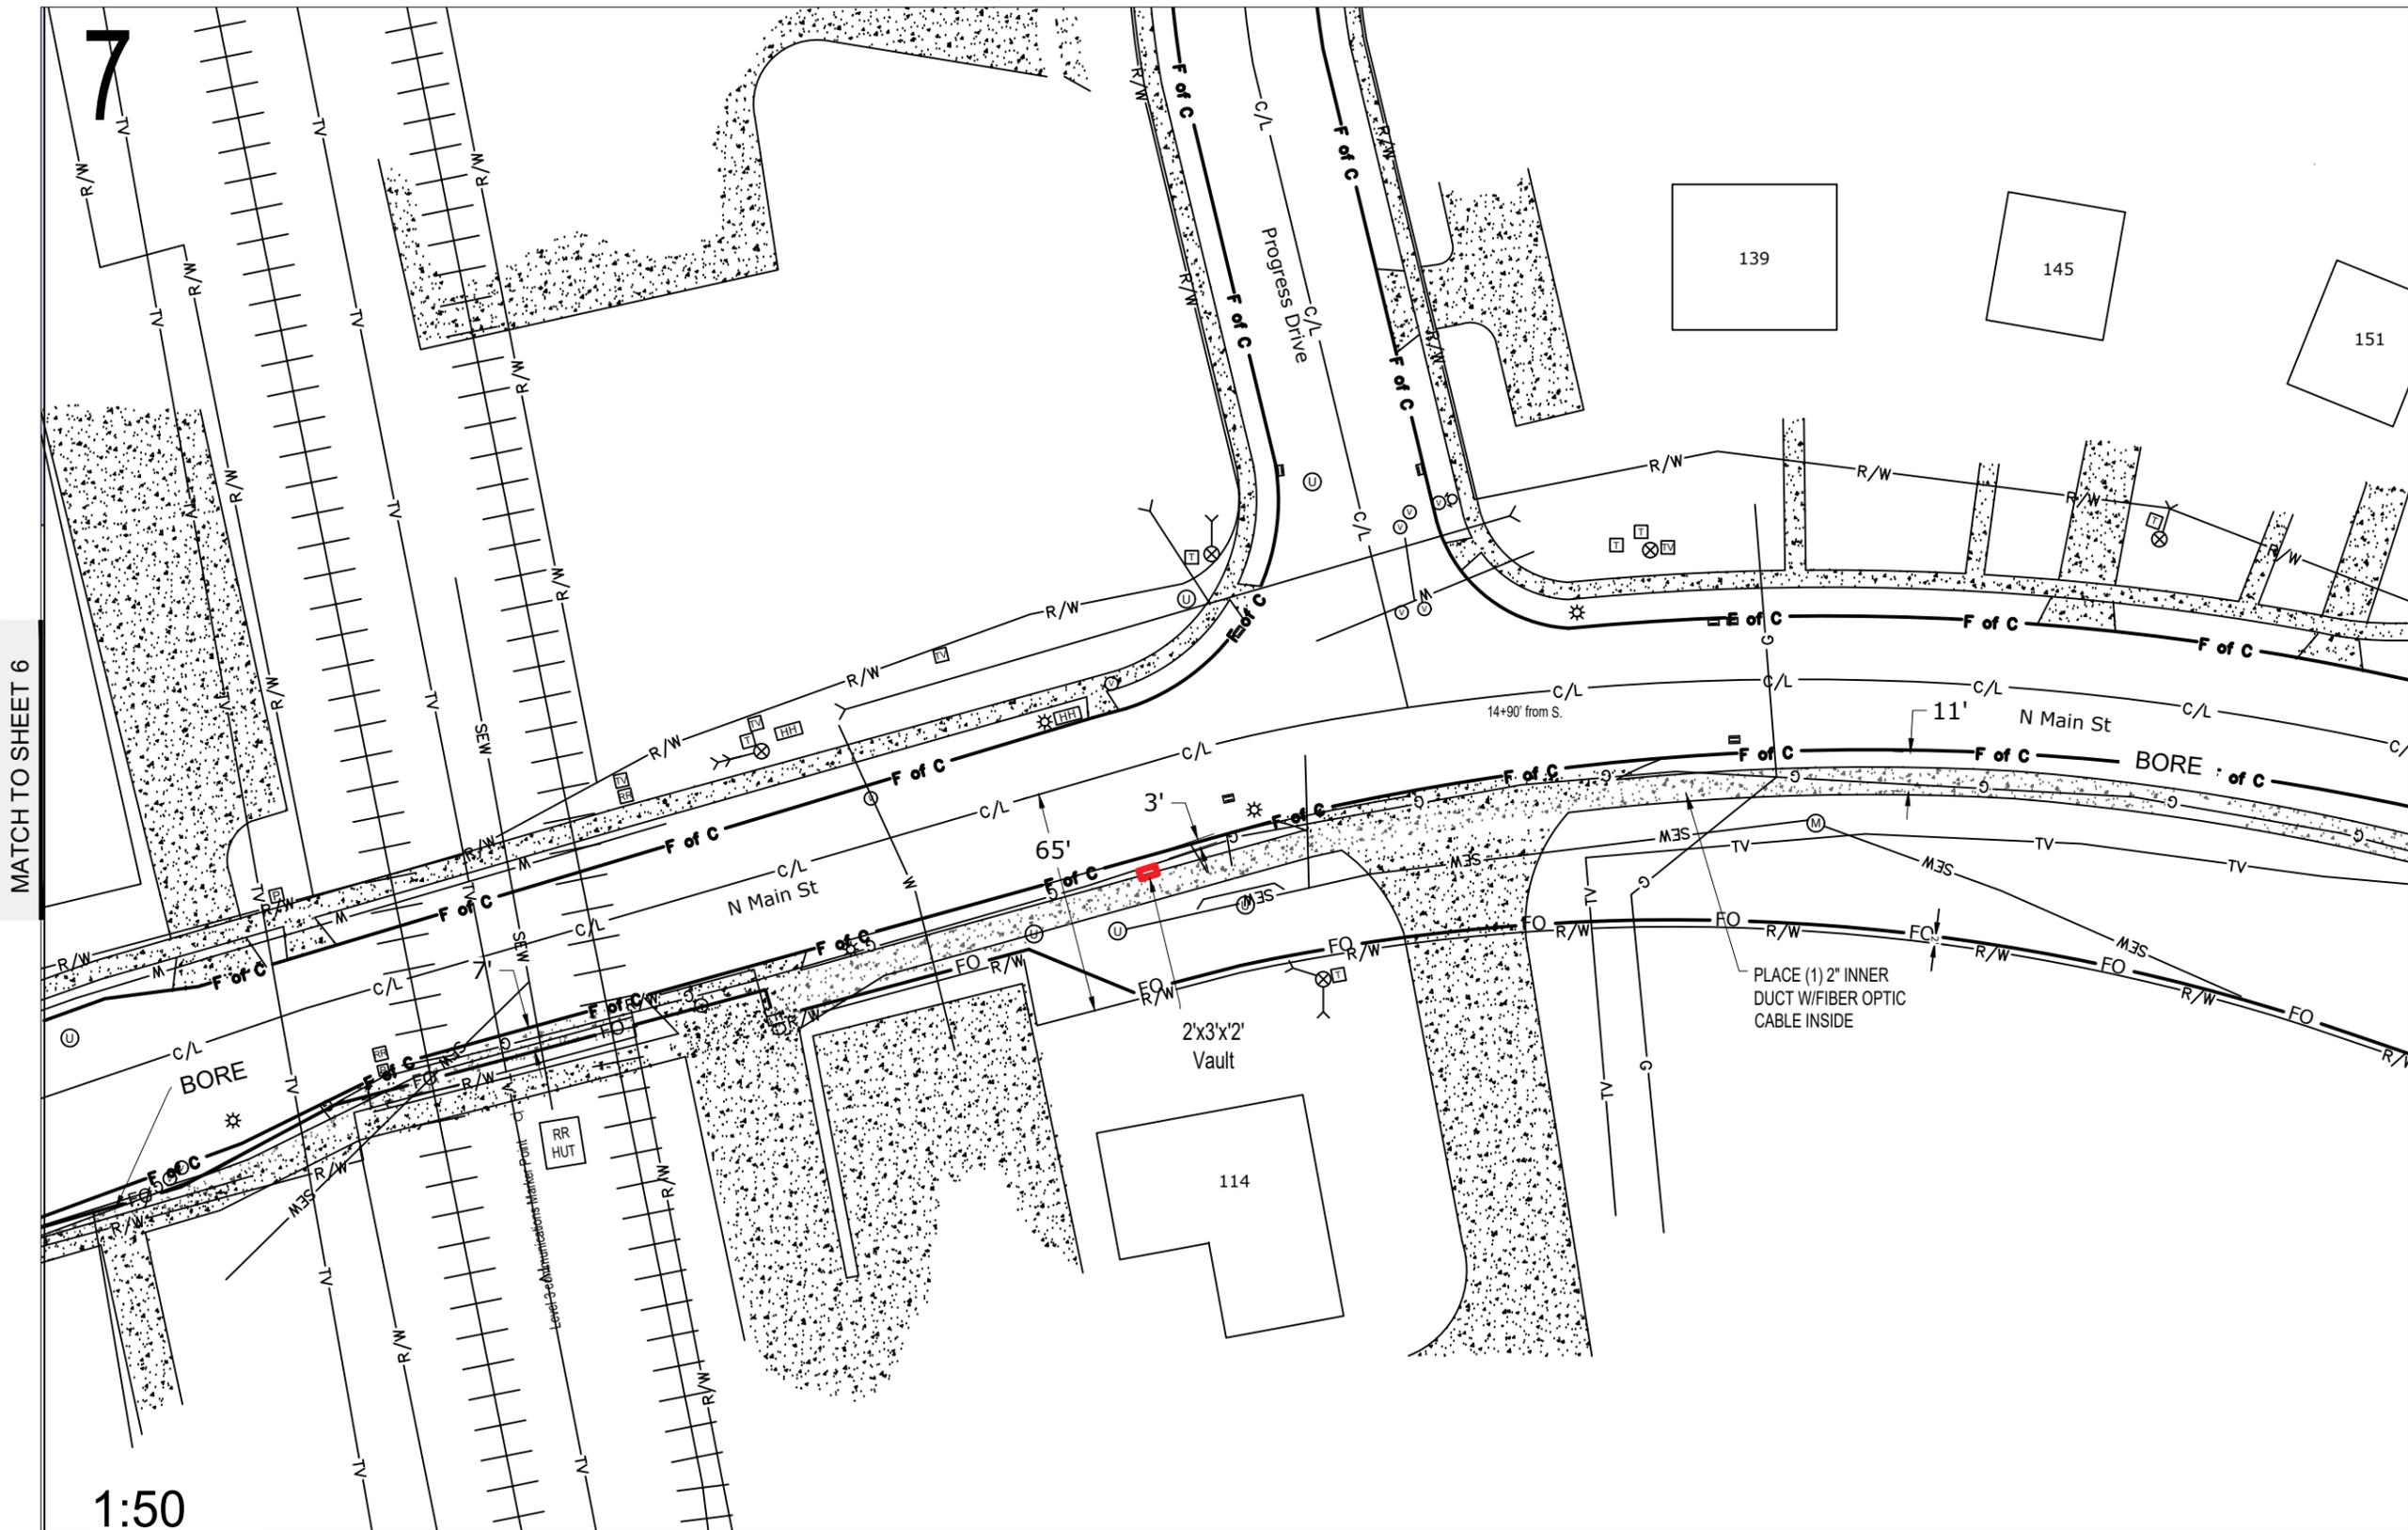

MATCH TO SHEET 6

7

1:50

**CONSTRUCTION NOTE:**  
DAYLIGHT WHERE NECESSARY AND ADJUST DEPTH ACCORDINGLY

= DAYLIGHTING

THE UTILITIES SHOWN ON THIS PLAN ARE INDICATED IN ACCORDANCE WITH AVAILABLE RECORDS. THE CONTRACTOR SHALL BE RESPONSIBLE FOR OBTAINING EXACT LOCATIONS AND ELEVATIONS OF ALL UTILITIES FROM THE OWNERS OF THE RESPECTIVE UTILITIES AND FROM FIELD VERIFICATION.



**CONSTRUCTION NOTE:**  
BURY CABLE AT A MINIMUM OF 36" DEPTH UNLESS OTHERWISE NOTED ON PRINTS.

**EVERSTREAM PROPOSES TO BURY (1) FIBER COMMUNICATION CABLE IN A 2" CONDUIT**

FO ——— FIBER CABLE

**LEGEND**  
TB : TREE BORE(DIRECTIONAL BORE)  
RB : ROAD BORE (DIRECTIONAL BORE)  
T : TRENCH  
HD : HAND DIG  
P : PLOW

DATE	DESCRIPTION	INITIAL

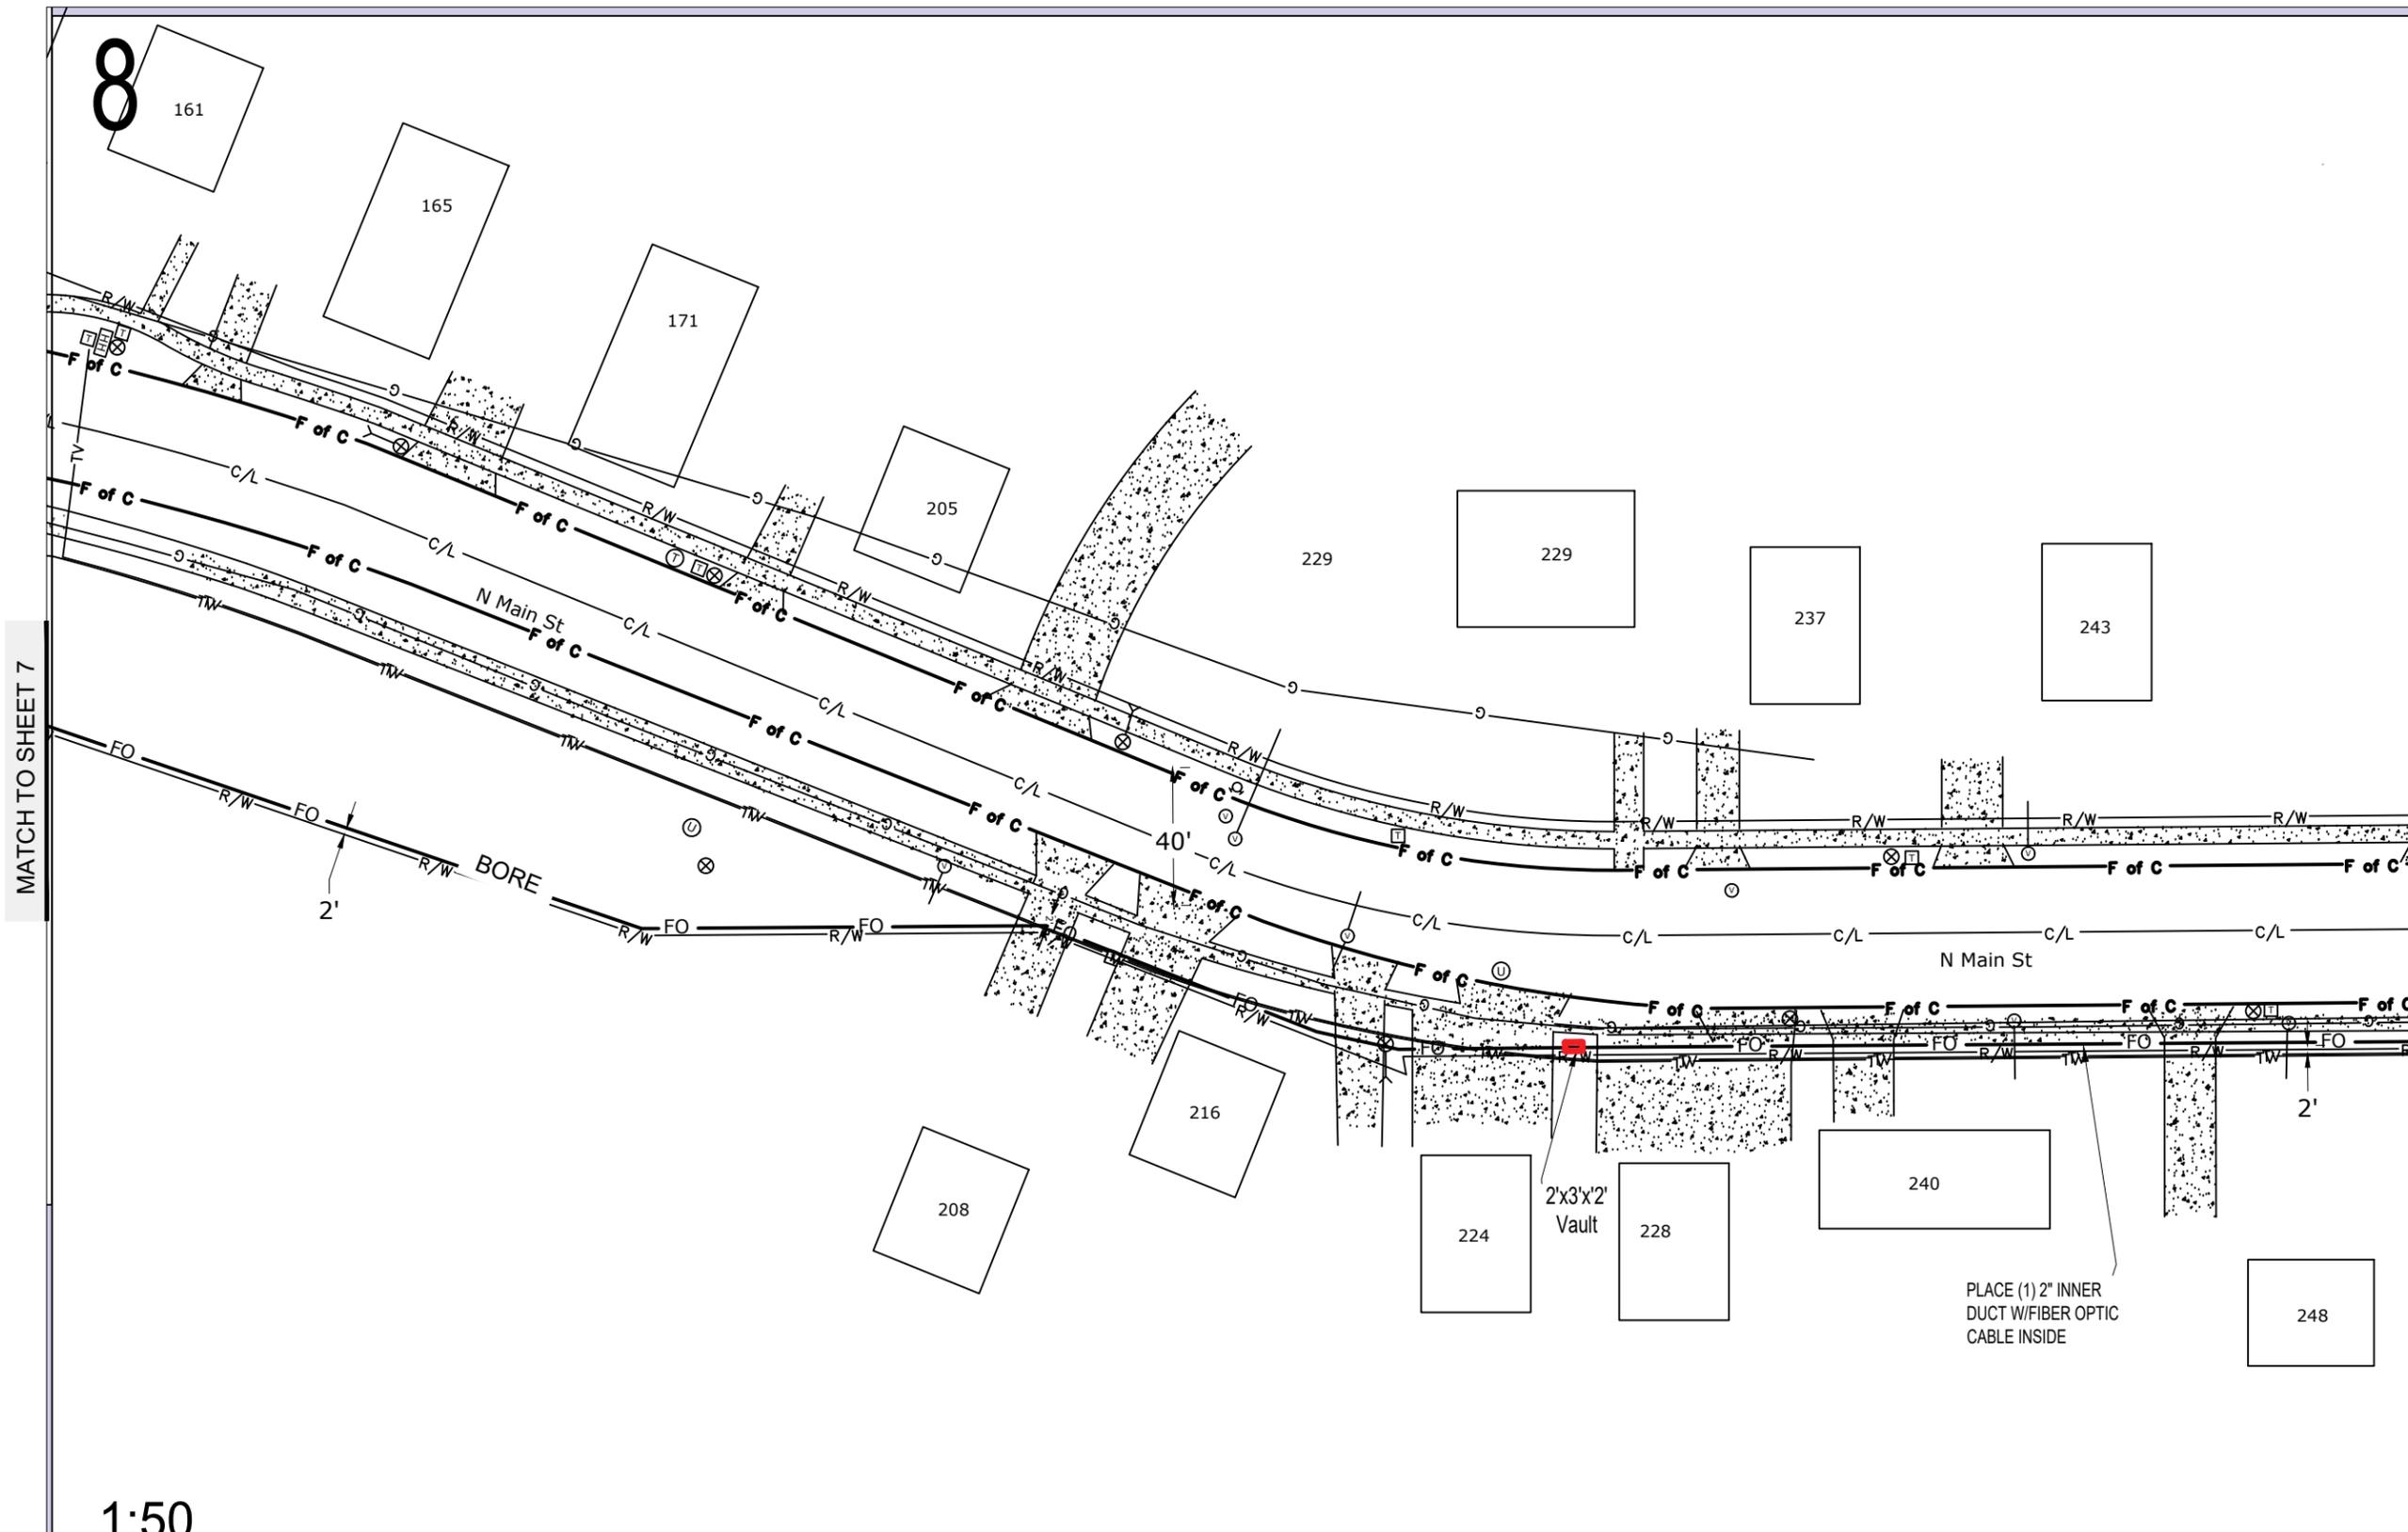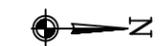

MATCH TO SHEET 7

1:50

**CONSTRUCTION NOTE:**  
DAYLIGHT WHERE NECESSARY AND ADJUST DEPTH ACCORDINGLY

= DAYLIGHTING

THE UTILITIES SHOWN ON THIS PLAN ARE INDICATED IN ACCORDANCE WITH AVAILABLE RECORDS. THE CONTRACTOR SHALL BE RESPONSIBLE FOR OBTAINING EXACT LOCATIONS AND ELEVATIONS OF ALL UTILITIES FROM THE OWNERS OF THE RESPECTIVE UTILITIES AND FROM FIELD VERIFICATION.

**CONSTRUCTION NOTE:**  
BURY CABLE AT A MINIMUM OF 36" DEPTH UNLESS OTHERWISE NOTED ON PRINTS.

**EVERSTREAM PROPOSES TO BURY (1) FIBER COMMUNICATION CABLE IN A 2" CONDUIT**

FO ————— FIBER CABLE

**LEGEND**  
TB : TREE BORE(DIRECTIONAL BORE)  
RB : ROAD BORE (DIRECTIONAL BORE)  
T : TRENCH  
HD : HAND DIG  
P : PLOW

DATE	DESCRIPTION	INITIAL



SCALE


HORIZONTAL: 1"=50'

VERTICAL: 1"=50'

MP \_\_\_\_\_ TO MP \_\_\_\_\_

SHEET 9 OF 12

FILE: MDNEAST-5.1  
Cottage Grove-CTH N South

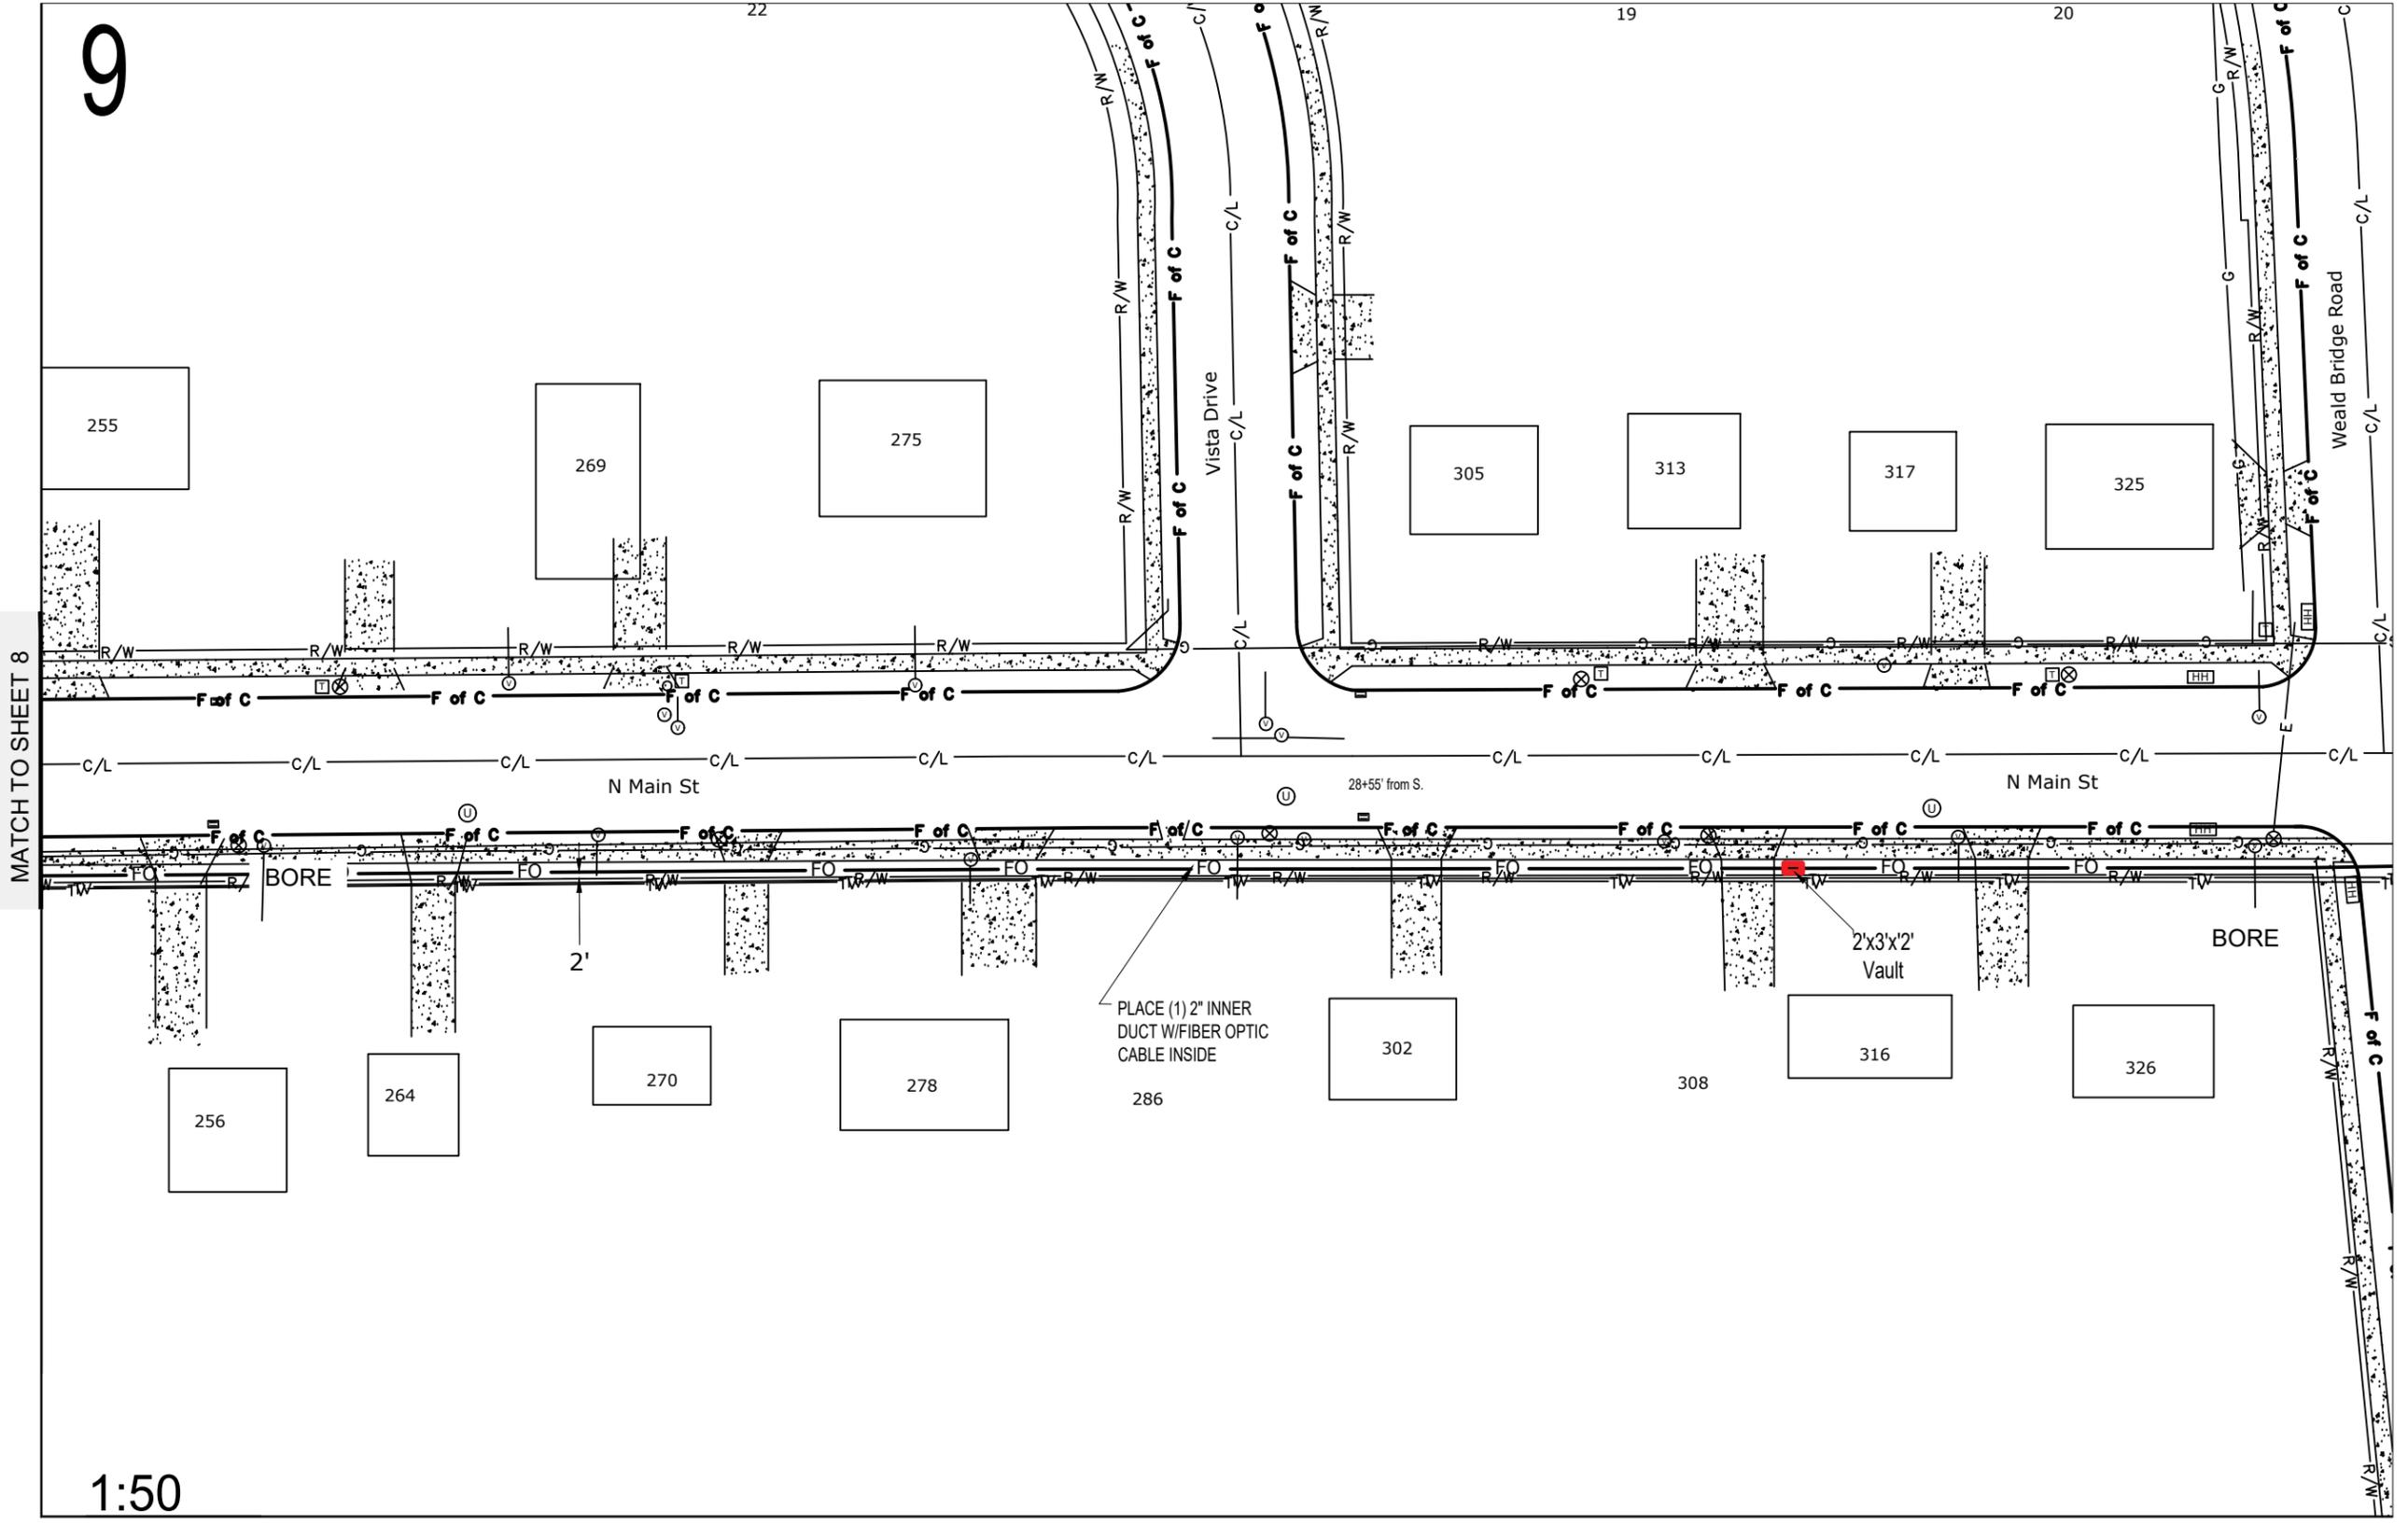

9

MATCH TO SHEET 8

1:50

**CONSTRUCTION NOTE:**  
DAYLIGHT WHERE NECESSARY AND ADJUST DEPTH ACCORDINGLY

DAYLIGHTING

THE UTILITIES SHOWN ON THIS PLAN ARE INDICATED IN ACCORDANCE WITH AVAILABLE RECORDS. THE CONTRACTOR SHALL BE RESPONSIBLE FOR OBTAINING EXACT LOCATIONS AND ELEVATIONS OF ALL UTILITIES FROM THE OWNERS OF THE RESPECTIVE UTILITIES AND FROM FIELD VERIFICATION.

**CONSTRUCTION NOTE:**  
BURY CABLE AT A MINIMUM OF 36" DEPTH UNLESS OTHERWISE NOTED ON PRINTS.

**EVERSTREAM PROPOSES TO BURY (1) FIBER COMMUNICATION CABLE IN A 2" CONDUIT**

FO ——— FIBER CABLE

**LEGEND**  
TB : TREE BORE(DIRECTIONAL BORE)  
RB : ROAD BORE (DIRECTIONAL BORE)  
T : TRENCH  
HD : HAND DIG  
P : PLOW

DATE	DESCRIPTION	INITIAL



SCALE


HORIZONTAL: 1"=50'

VERTICAL: 1"=50'

MP \_\_\_\_\_ TO MP \_\_\_\_\_

SHEET 10 OF 12

FILE: MDNEAST-5.1  
Cottage Grove-CTH N South

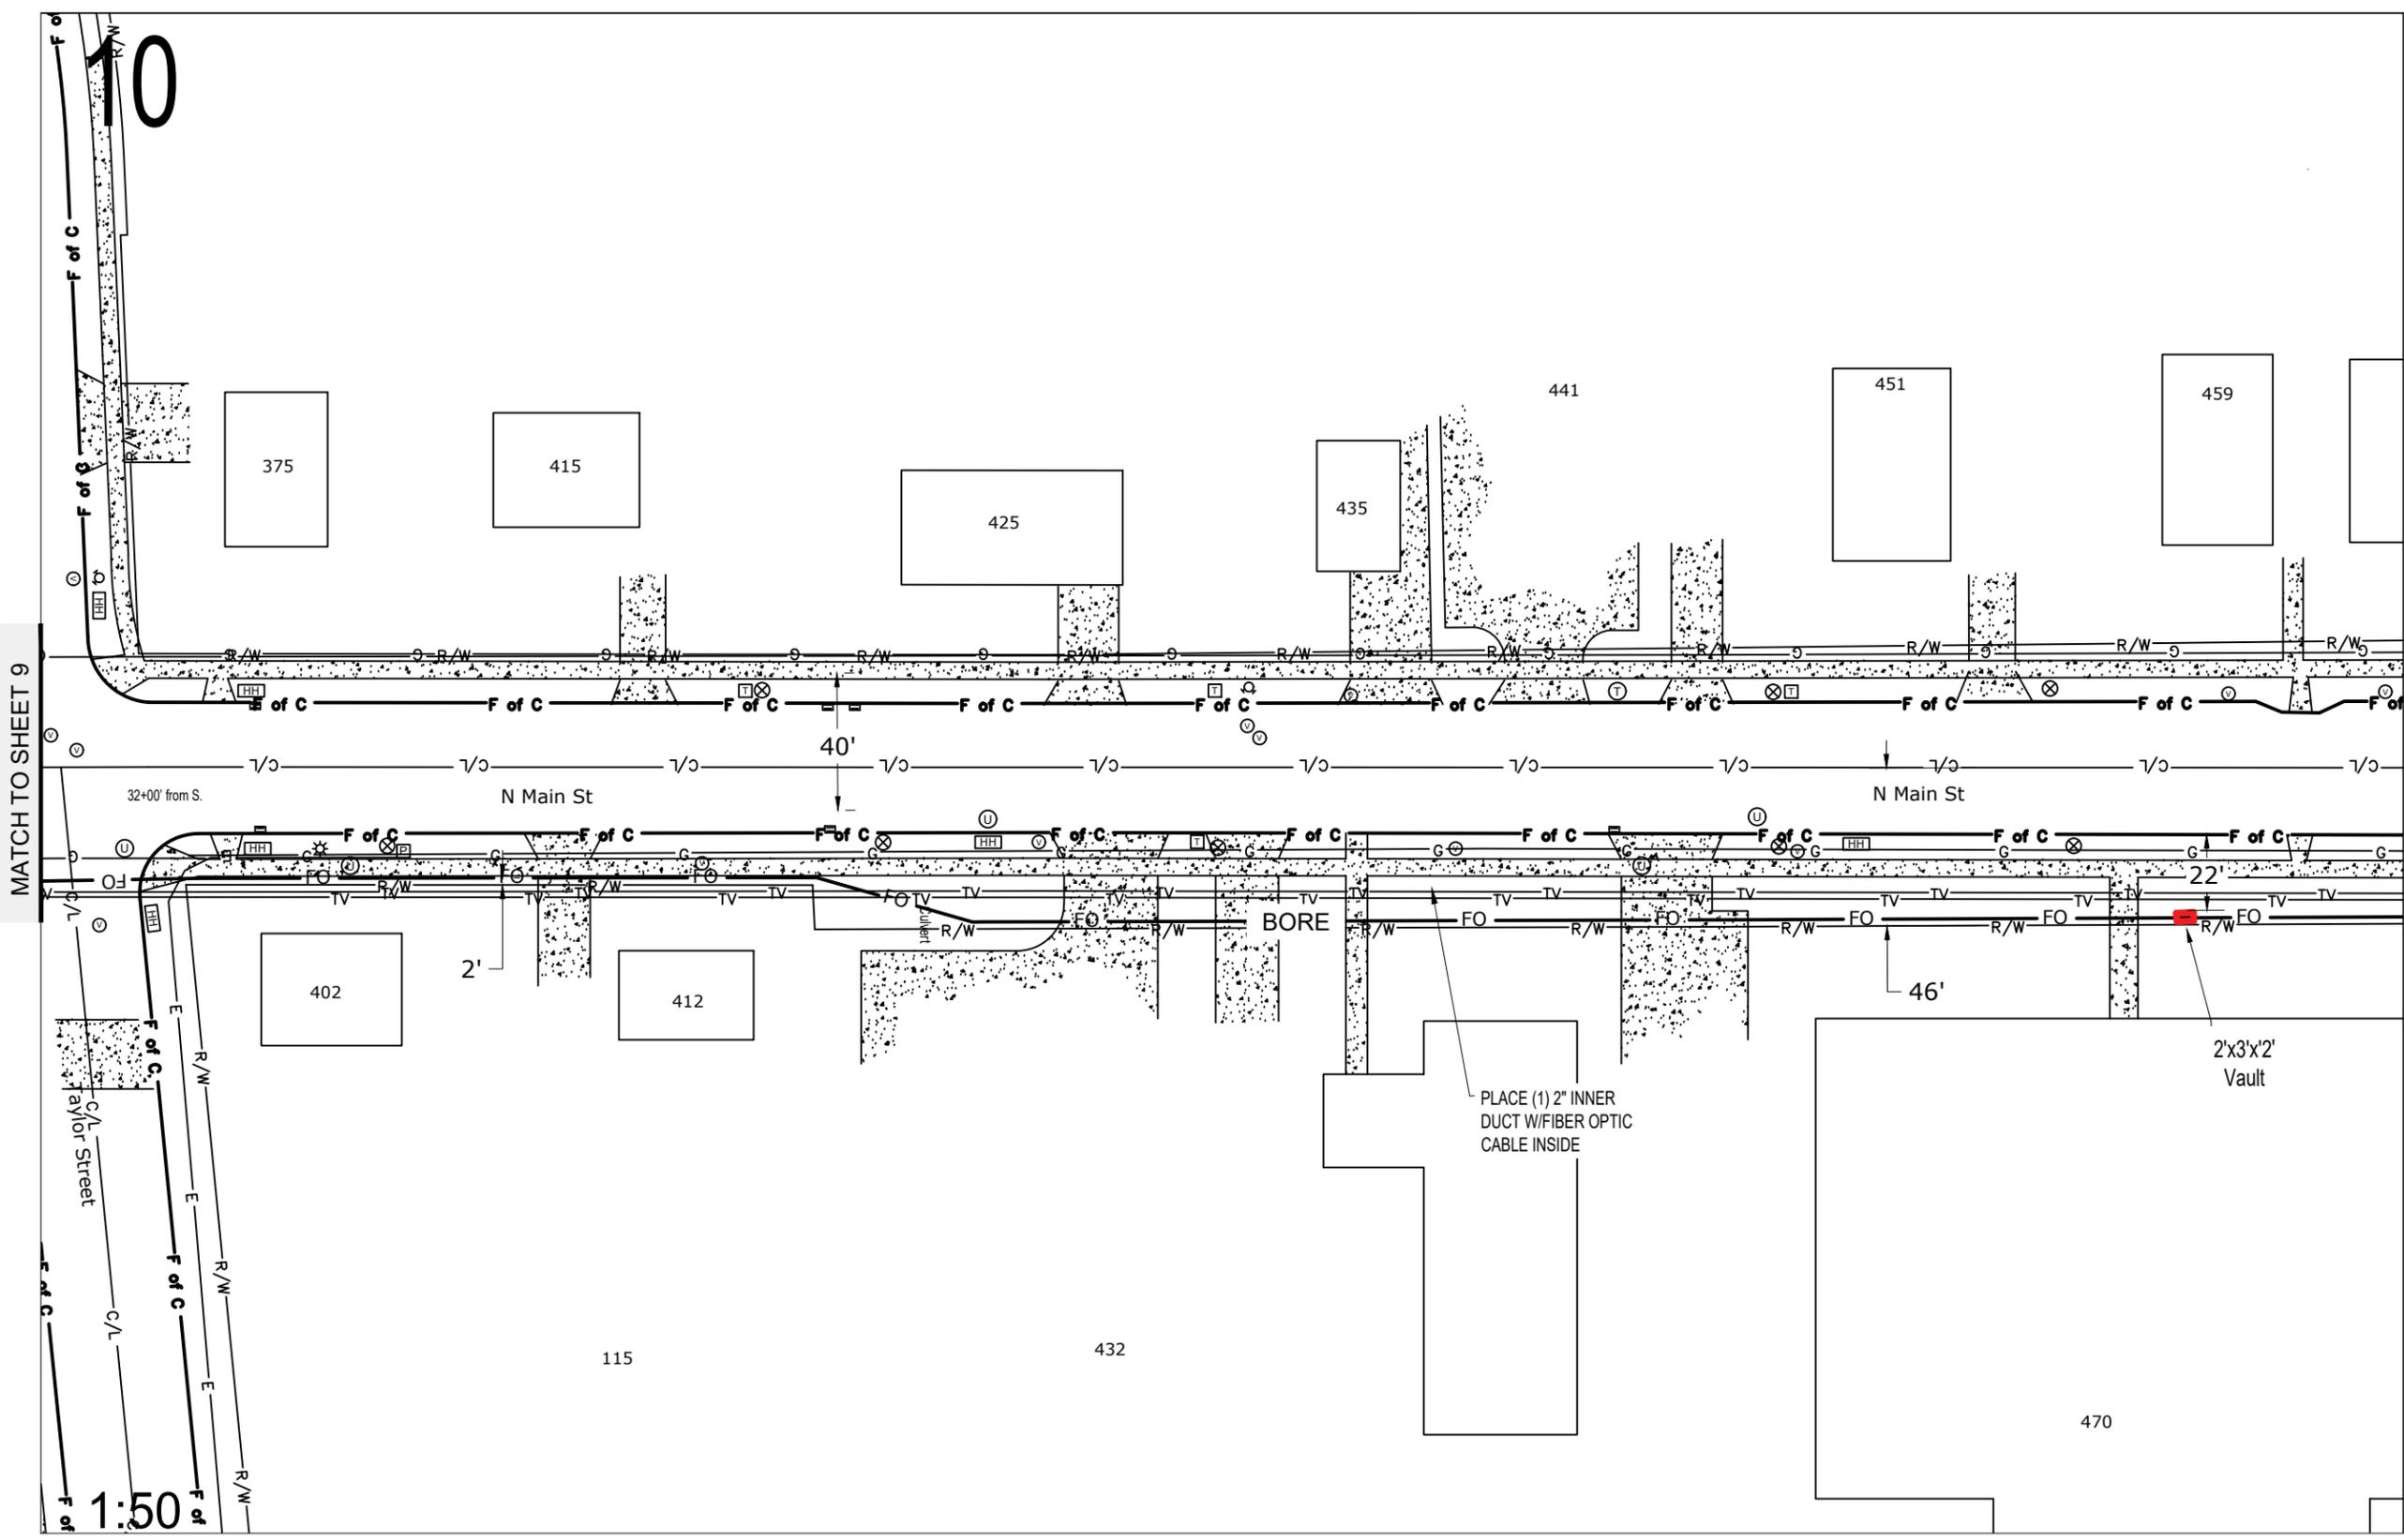

**CONSTRUCTION NOTE:**  
DAYLIGHT WHERE NECESSARY AND ADJUST DEPTH ACCORDINGLY

= DAYLIGHTING

THE UTILITIES SHOWN ON THIS PLAN ARE INDICATED IN ACCORDANCE WITH AVAILABLE RECORDS. THE CONTRACTOR SHALL BE RESPONSIBLE FOR OBTAINING EXACT LOCATIONS AND ELEVATIONS OF ALL UTILITIES FROM THE OWNERS OF THE RESPECTIVE UTILITIES AND FROM FIELD VERIFICATION.

**CONSTRUCTION NOTE:**  
BURY CABLE AT A MINIMUM OF 36" DEPTH UNLESS OTHERWISE NOTED ON PRINTS.

**EVERSTREAM PROPOSES TO BURY (1) FIBER COMMUNICATION CABLE IN A 2" CONDUIT**

FO ——— FIBER CABLE

**LEGEND**  
TB : TREE BORE(DIRECTIONAL BORE)  
RB : ROAD BORE (DIRECTIONAL BORE)  
T : TRENCH  
HD : HAND DIG  
P : PLOW

DATE	DESCRIPTION	INITIAL



SCALE

HORIZONTAL: 1"=50'


VERTICAL: 1"=50'

MP \_\_\_\_\_ TO MP \_\_\_\_\_

SHEET 11 OF 12

FILE: MDNEAST-5.1  
Cottage Grove-CTH N South

11

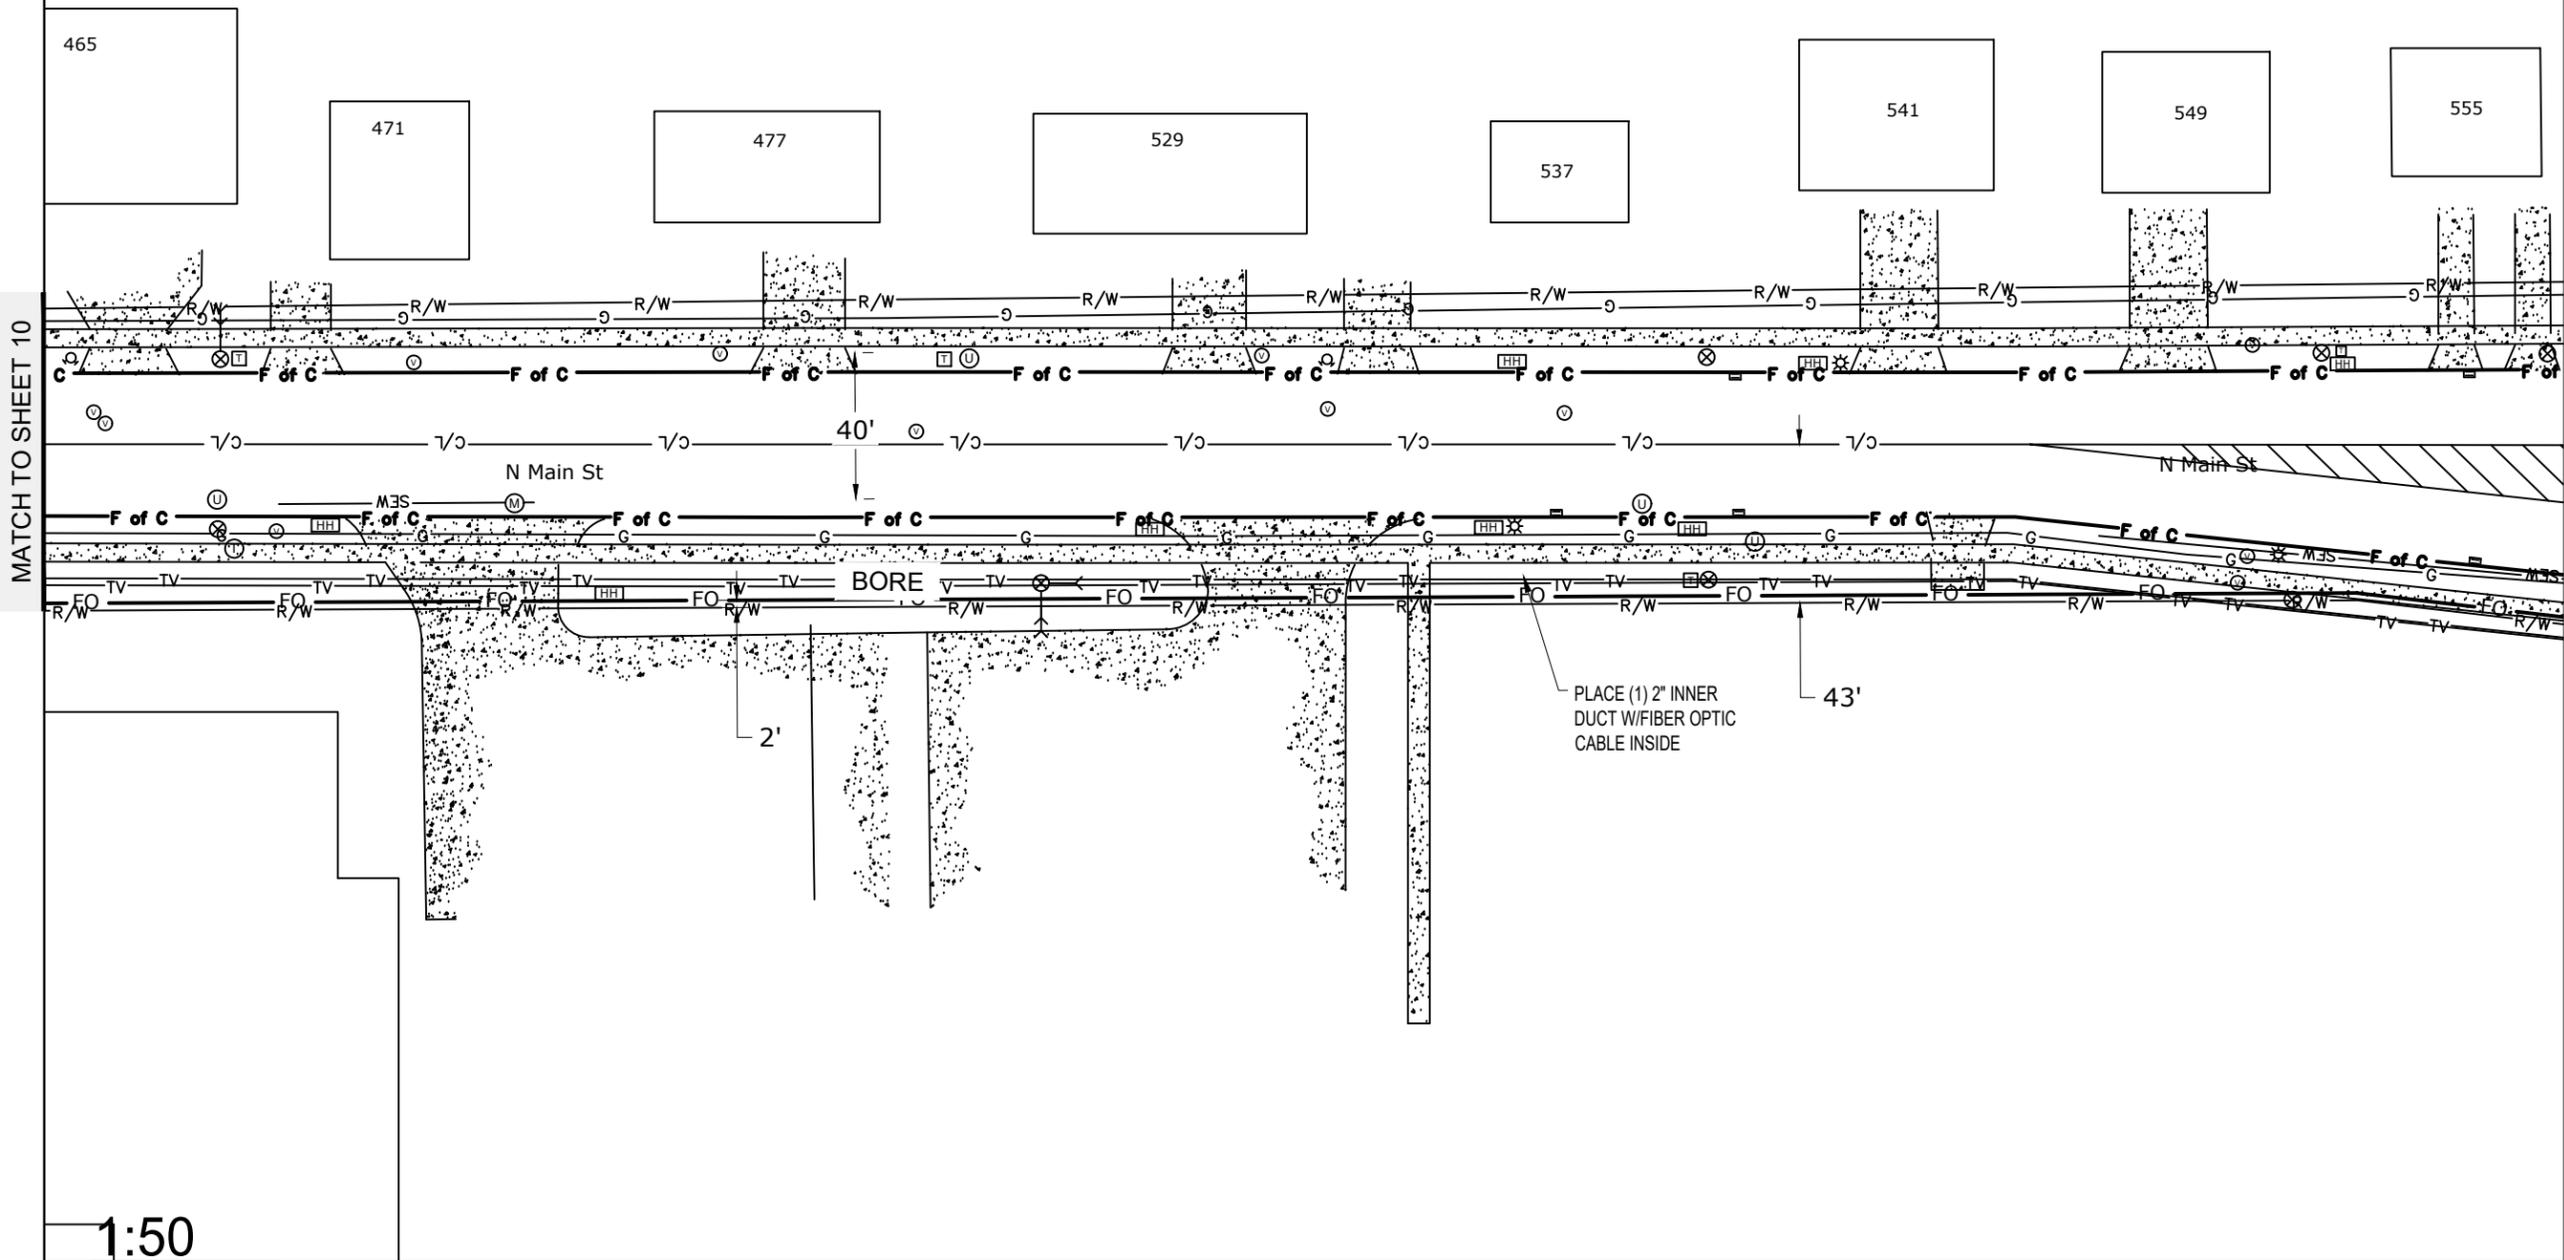

MATCH TO SHEET 10

1:50

**CONSTRUCTION NOTE:**  
DAYLIGHT WHERE NECESSARY AND ADJUST DEPTH ACCORDINGLY

= DAYLIGHTING

THE UTILITIES SHOWN ON THIS PLAN ARE INDICATED IN ACCORDANCE WITH AVAILABLE RECORDS. THE CONTRACTOR SHALL BE RESPONSIBLE FOR OBTAINING EXACT LOCATIONS AND ELEVATIONS OF ALL UTILITIES FROM THE OWNERS OF THE RESPECTIVE UTILITIES AND FROM FIELD VERIFICATION.

**CONSTRUCTION NOTE:**  
BURY CABLE AT A MINIMUM OF 36" DEPTH UNLESS OTHERWISE NOTED ON PRINTS.

**EVERSTREAM PROPOSES TO BURY (1) FIBER COMMUNICATION CABLE IN A 2" CONDUIT**

FO ——— FIBER CABLE

**LEGEND**  
TB : TREE BORE(DIRECTIONAL BORE)  
RB : ROAD BORE (DIRECTIONAL BORE)  
T : TRENCH  
HD : HAND DIG  
P : PLOW


DATE	DESCRIPTION	INITIAL



12

202

MATCH TO SHEET 11

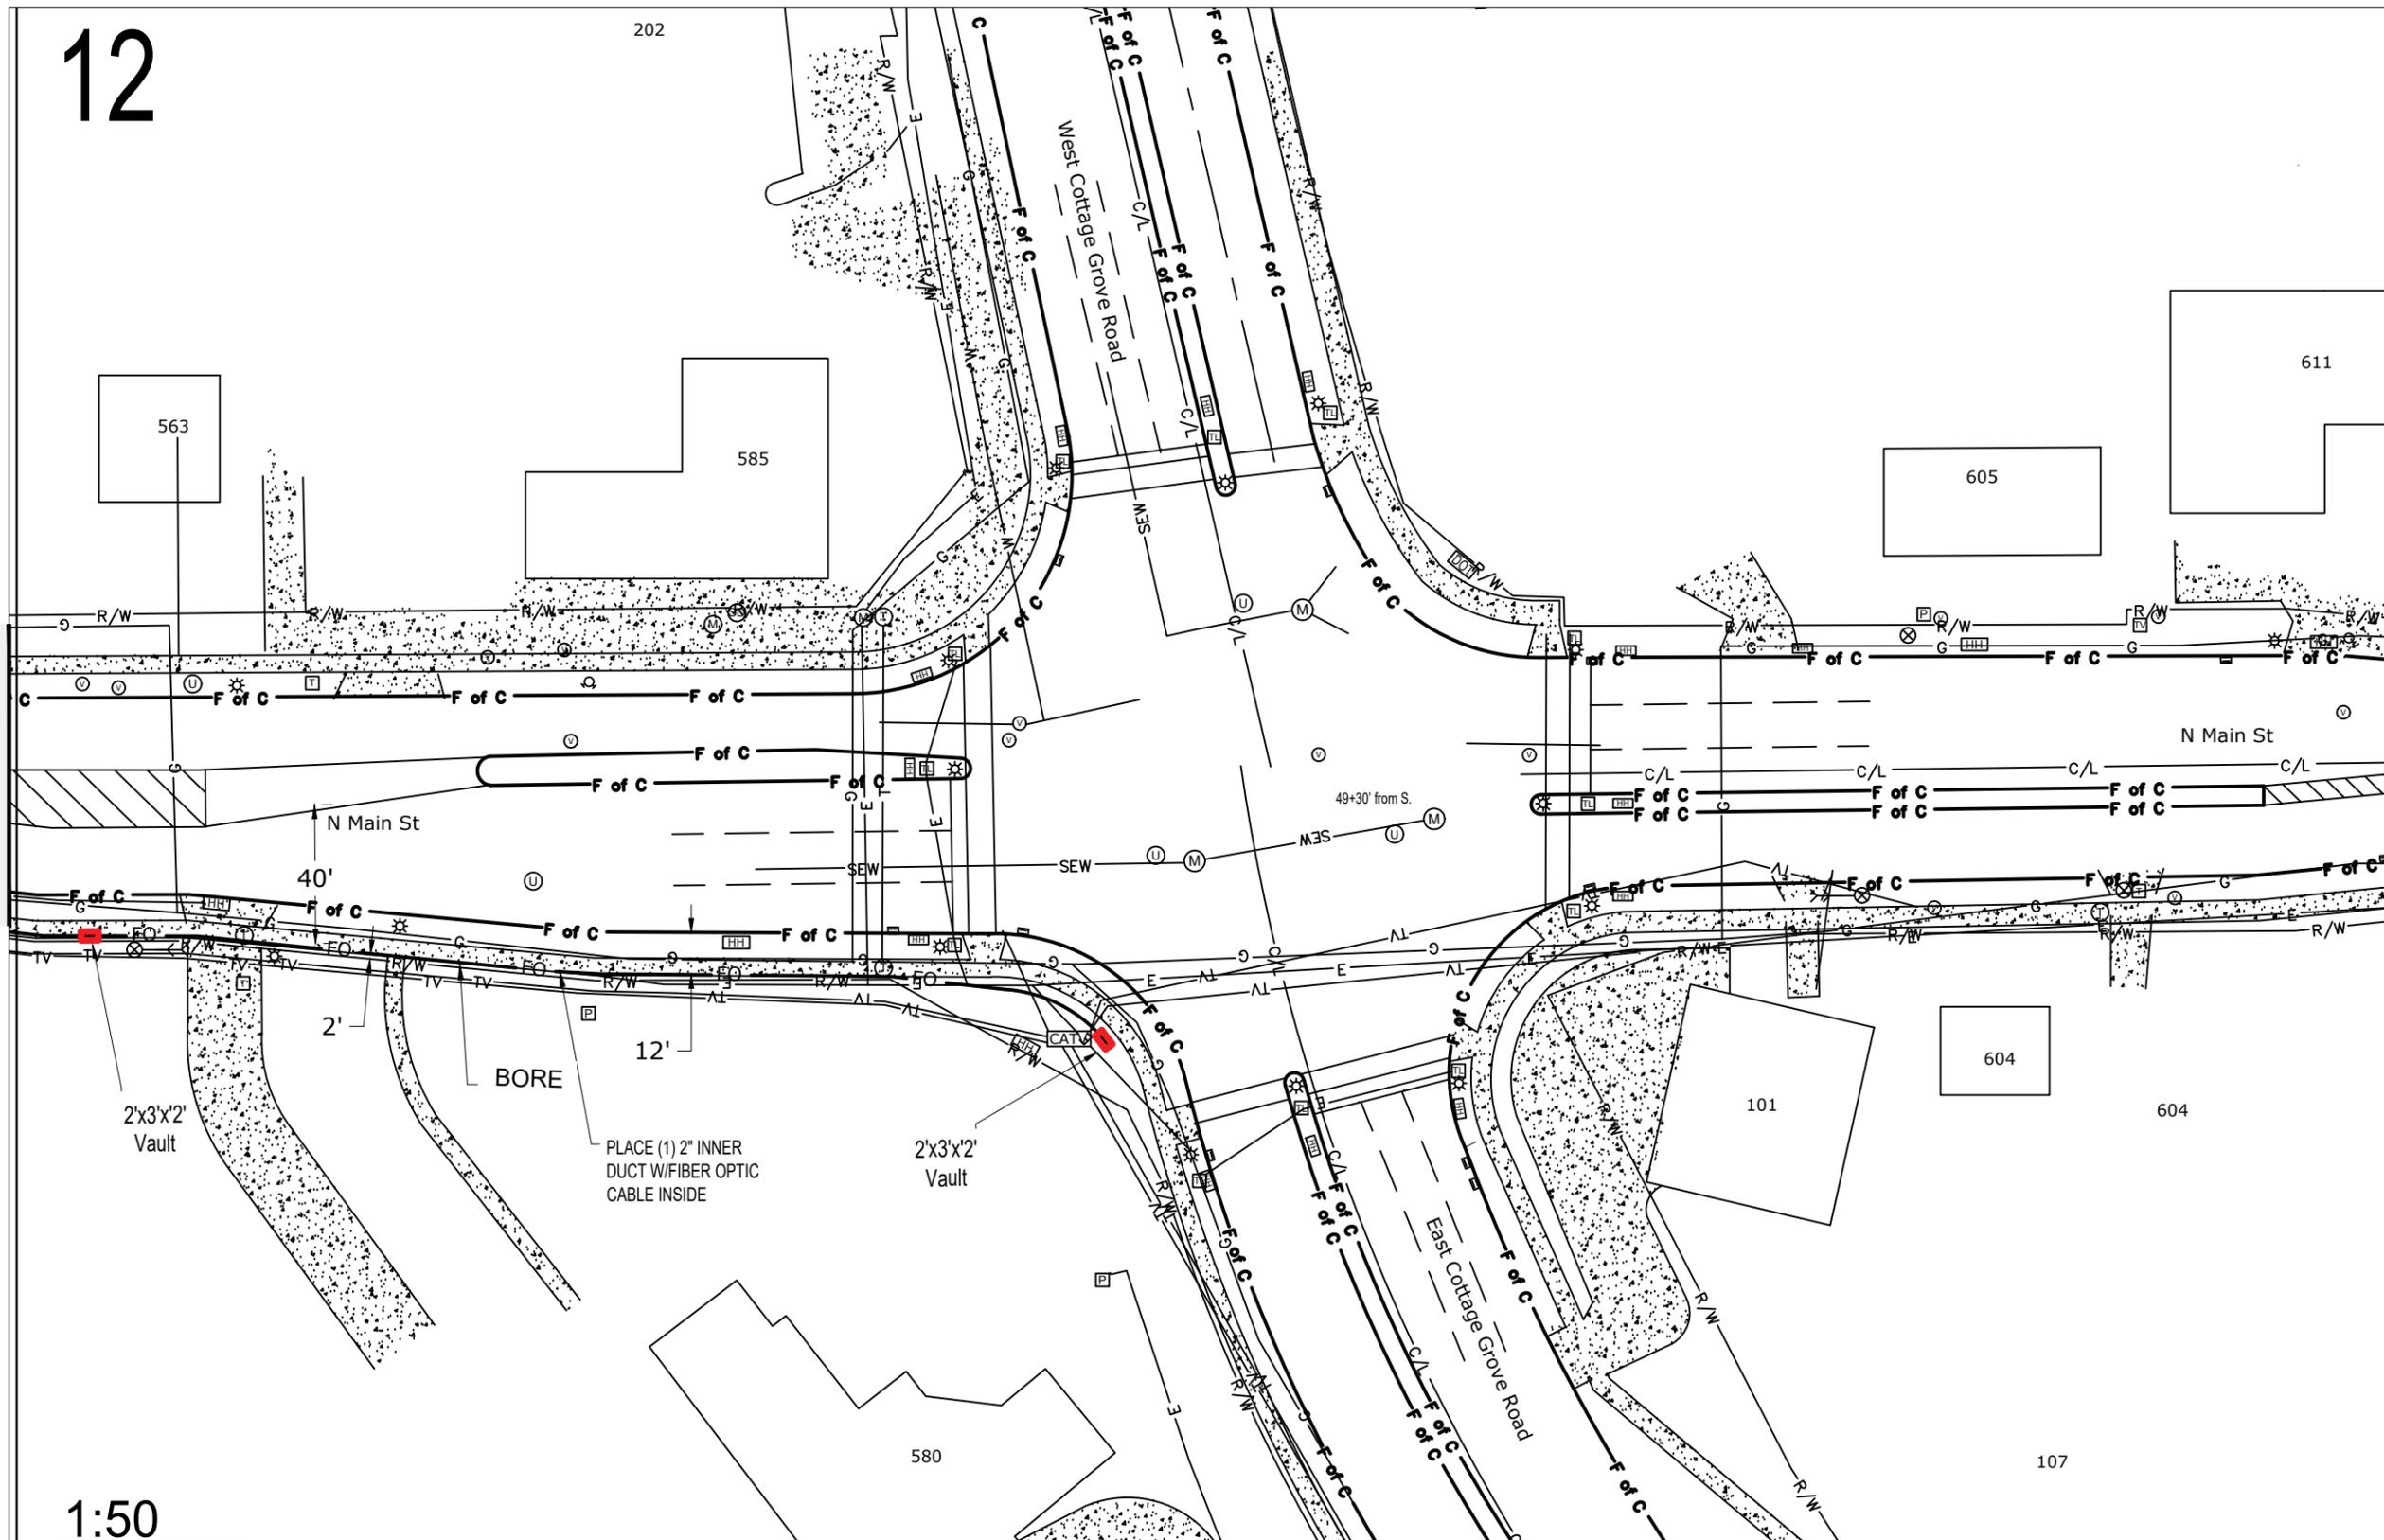

1:50

**CONSTRUCTION NOTE:**  
DAYLIGHT WHERE  
NECESSARY AND ADJUST  
DEPTH ACCORDINGLY



THE UTILITIES SHOWN ON THIS PLAN ARE INDICATED IN ACCORDANCE WITH AVAILABLE RECORDS. THE CONTRACTOR SHALL BE RESPONSIBLE FOR OBTAINING EXACT LOCATIONS AND ELEVATIONS OF ALL UTILITIES FROM THE OWNERS OF THE RESPECTIVE UTILITIES AND FROM FIELD VERIFICATION.

**CONSTRUCTION NOTE:**  
BURY CABLE AT A MINIMUM OF 36" DEPTH  
UNLESS OTHERWISE NOTED ON PRINTS.

**EVERSTREAM PROPOSES TO BURY  
(1) FIBER COMMUNICATION CABLE  
IN A 2" CONDUIT**

FO ——— FIBER CABLE

**LEGEND**

- TB : TREE BORE(DIRECTIONAL BORE)
- RB : ROAD BORE (DIRECTIONAL BORE)
- T : TRENCH
- HD : HAND DIG
- P : PLOW