

PROJECT LOCATION:

Village of Cottage Grove
DANE COUNTY

everstream
FASTER FIBER. BETTER BUSINESS.

Lee Smet
OSP Manager
324 E WISCONSIN AVE
SUITE 730
MILWAUKEE, WI
(414) 721-1418

DATE: 12-23-19

ENGINEER: GTK

DRAWN BY: ONB

REVISIONS

DATE	DESCRIPTION	INITIAL



SCALE


HORIZONTAL: NTS

VERTICAL: NTS

MP _____ TO MP _____

SHEET 1 OF 7

FILE: Cottage Grove CTH BB East

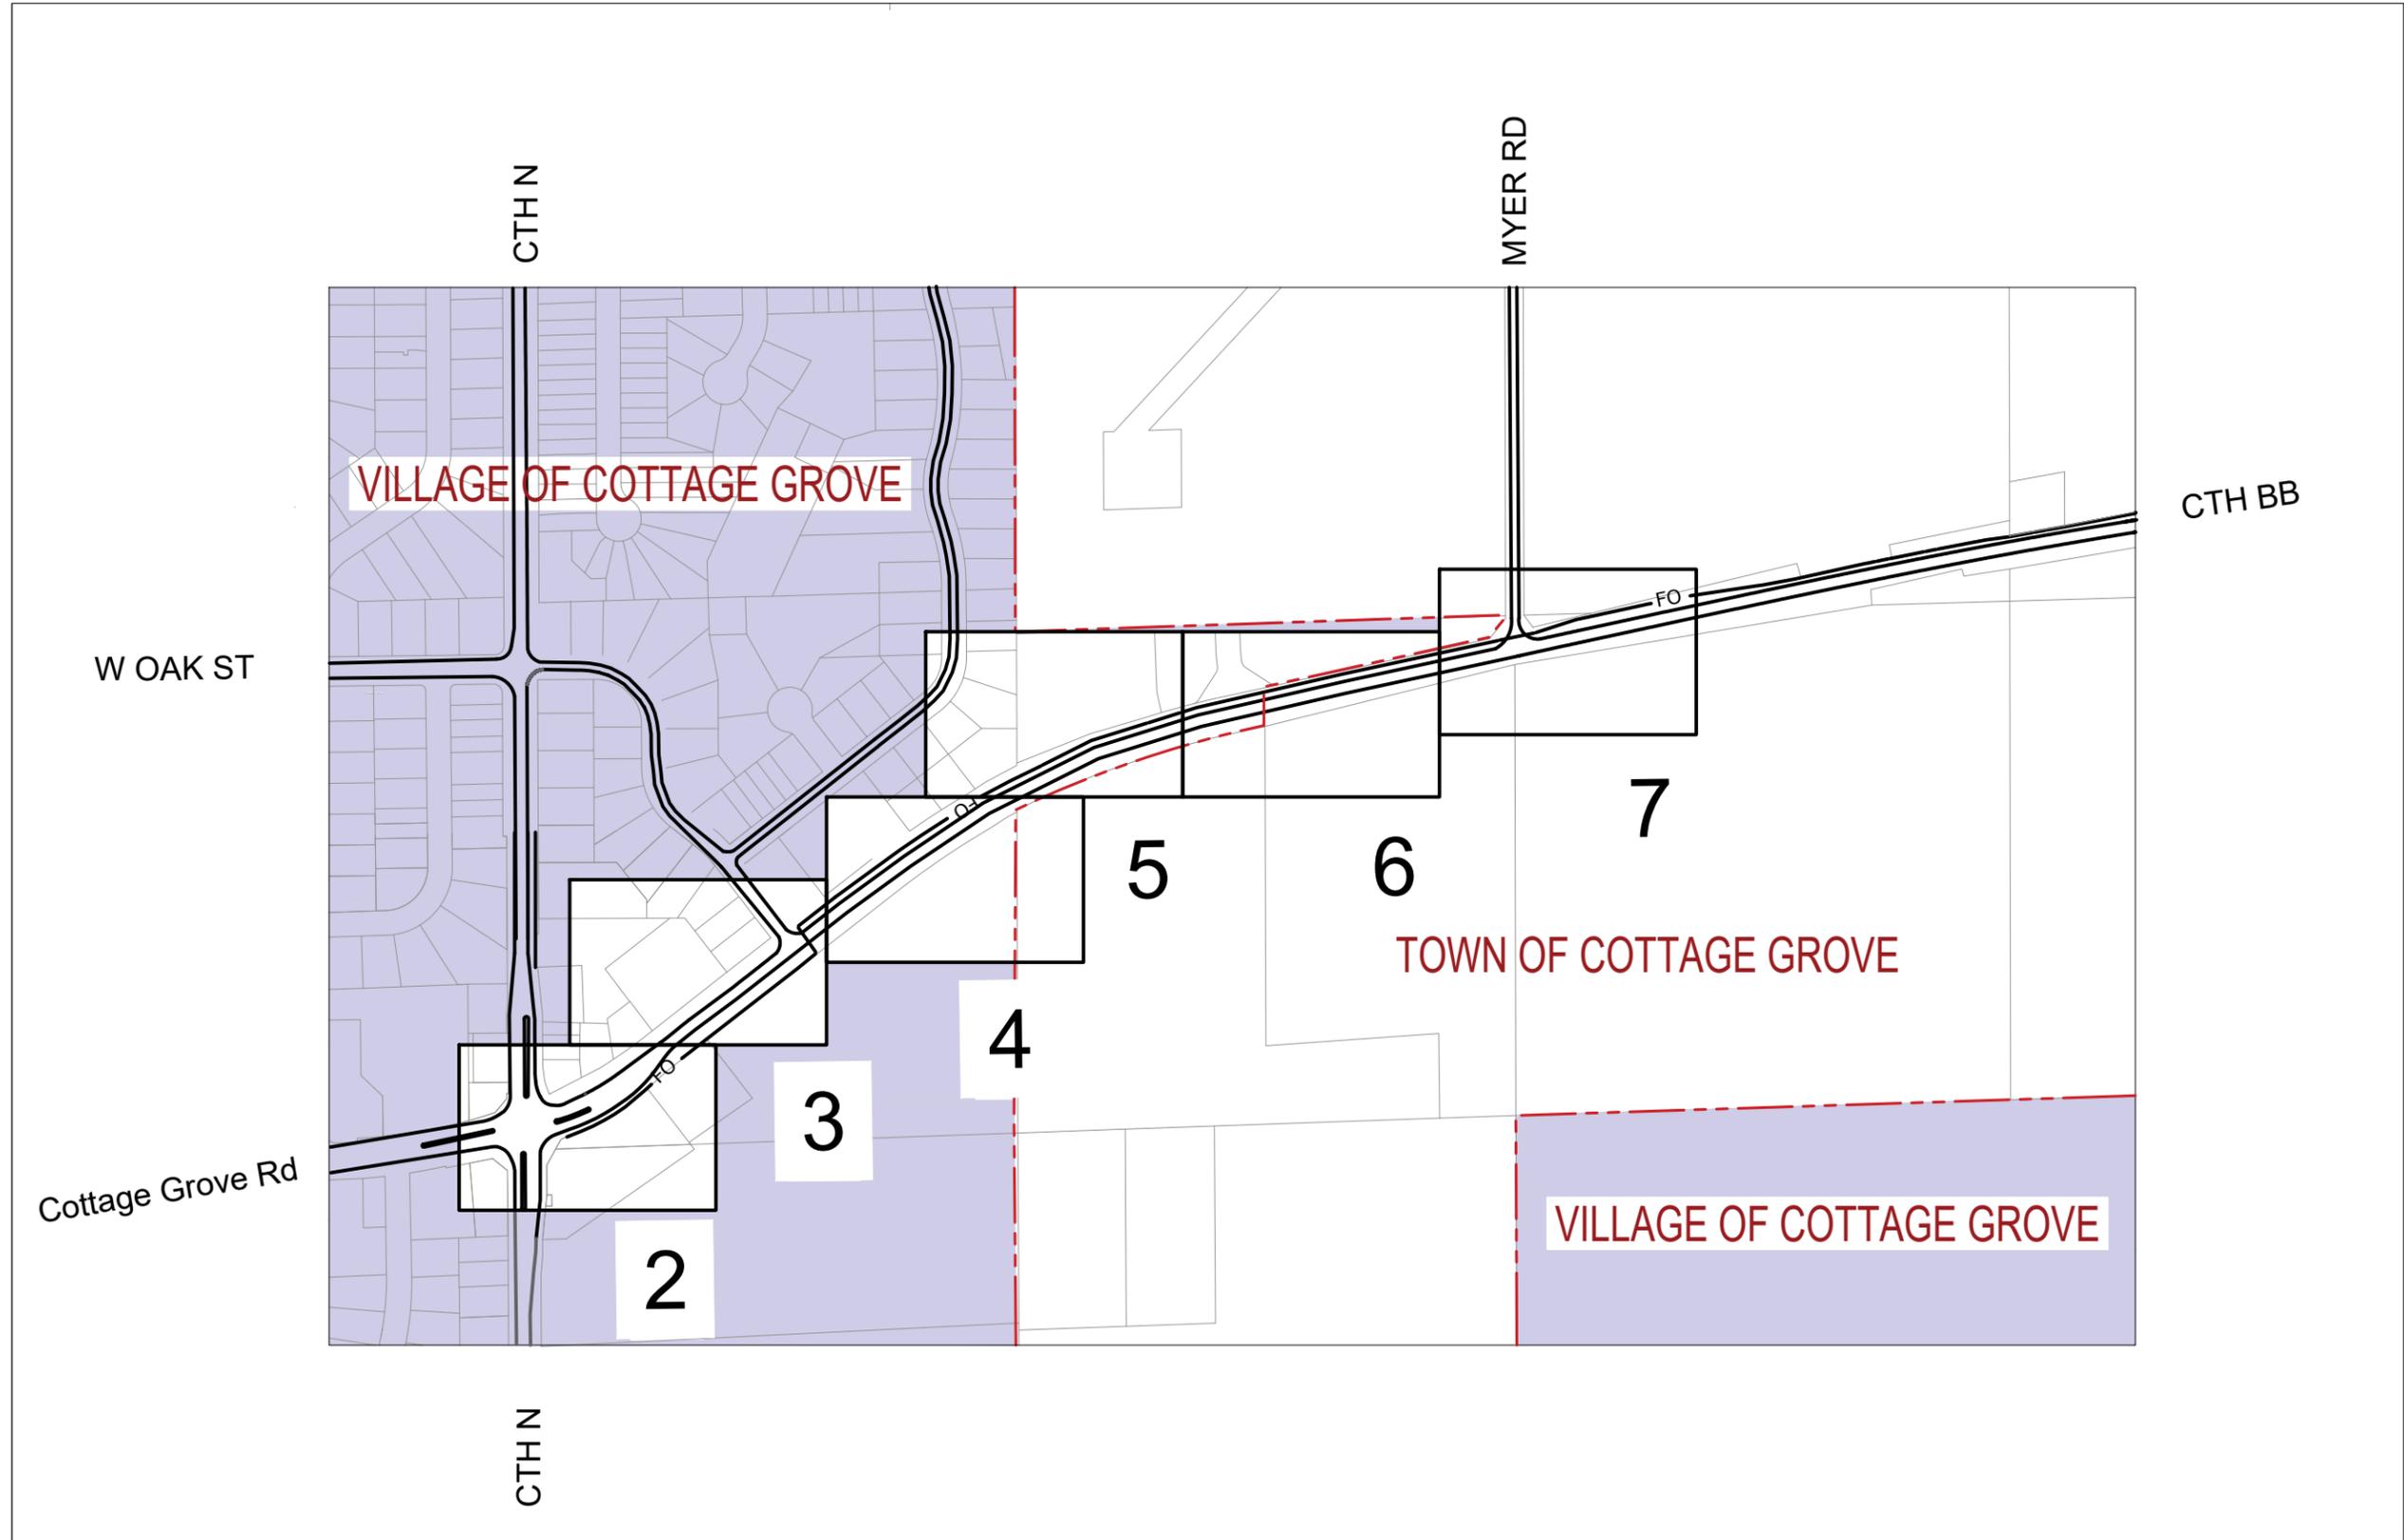

CONSTRUCTION NOTE:
DAYLIGHT WHERE NECESSARY AND ADJUST DEPTH ACCORDINGLY

= DAYLIGHTING

THE UTILITIES SHOWN ON THIS PLAN ARE INDICATED IN ACCORDANCE WITH AVAILABLE RECORDS. THE CONTRACTOR SHALL BE RESPONSIBLE FOR OBTAINING EXACT LOCATIONS AND ELEVATIONS OF ALL UTILITIES FROM THE OWNERS OF THE RESPECTIVE UTILITIES AND FROM FIELD VERIFICATION.

CONSTRUCTION NOTE:
BURY CABLE AT A MINIMUM OF 36" DEPTH UNLESS OTHERWISE NOTED ON PRINTS.

EVERSTREAM PROPOSES TO BURY (1) FIBER COMMUNICATION CABLE IN A 2" CONDUIT

FO FIBER CABLE

LEGEND
TB : TREE BORE(DIRECTIONAL BORE)
RB : ROAD BORE (DIRECTIONAL BORE)
T : TRENCH
HD : HAND DIG
P : PLOW

DATE	DESCRIPTION	INITIAL



SCALE


HORIZONTAL: 1"= 50'

VERTICAL: 1"= 50'

MP _____ TO MP _____

SHEET 2 OF 7

FILE: Cottage Grove CTH BB East

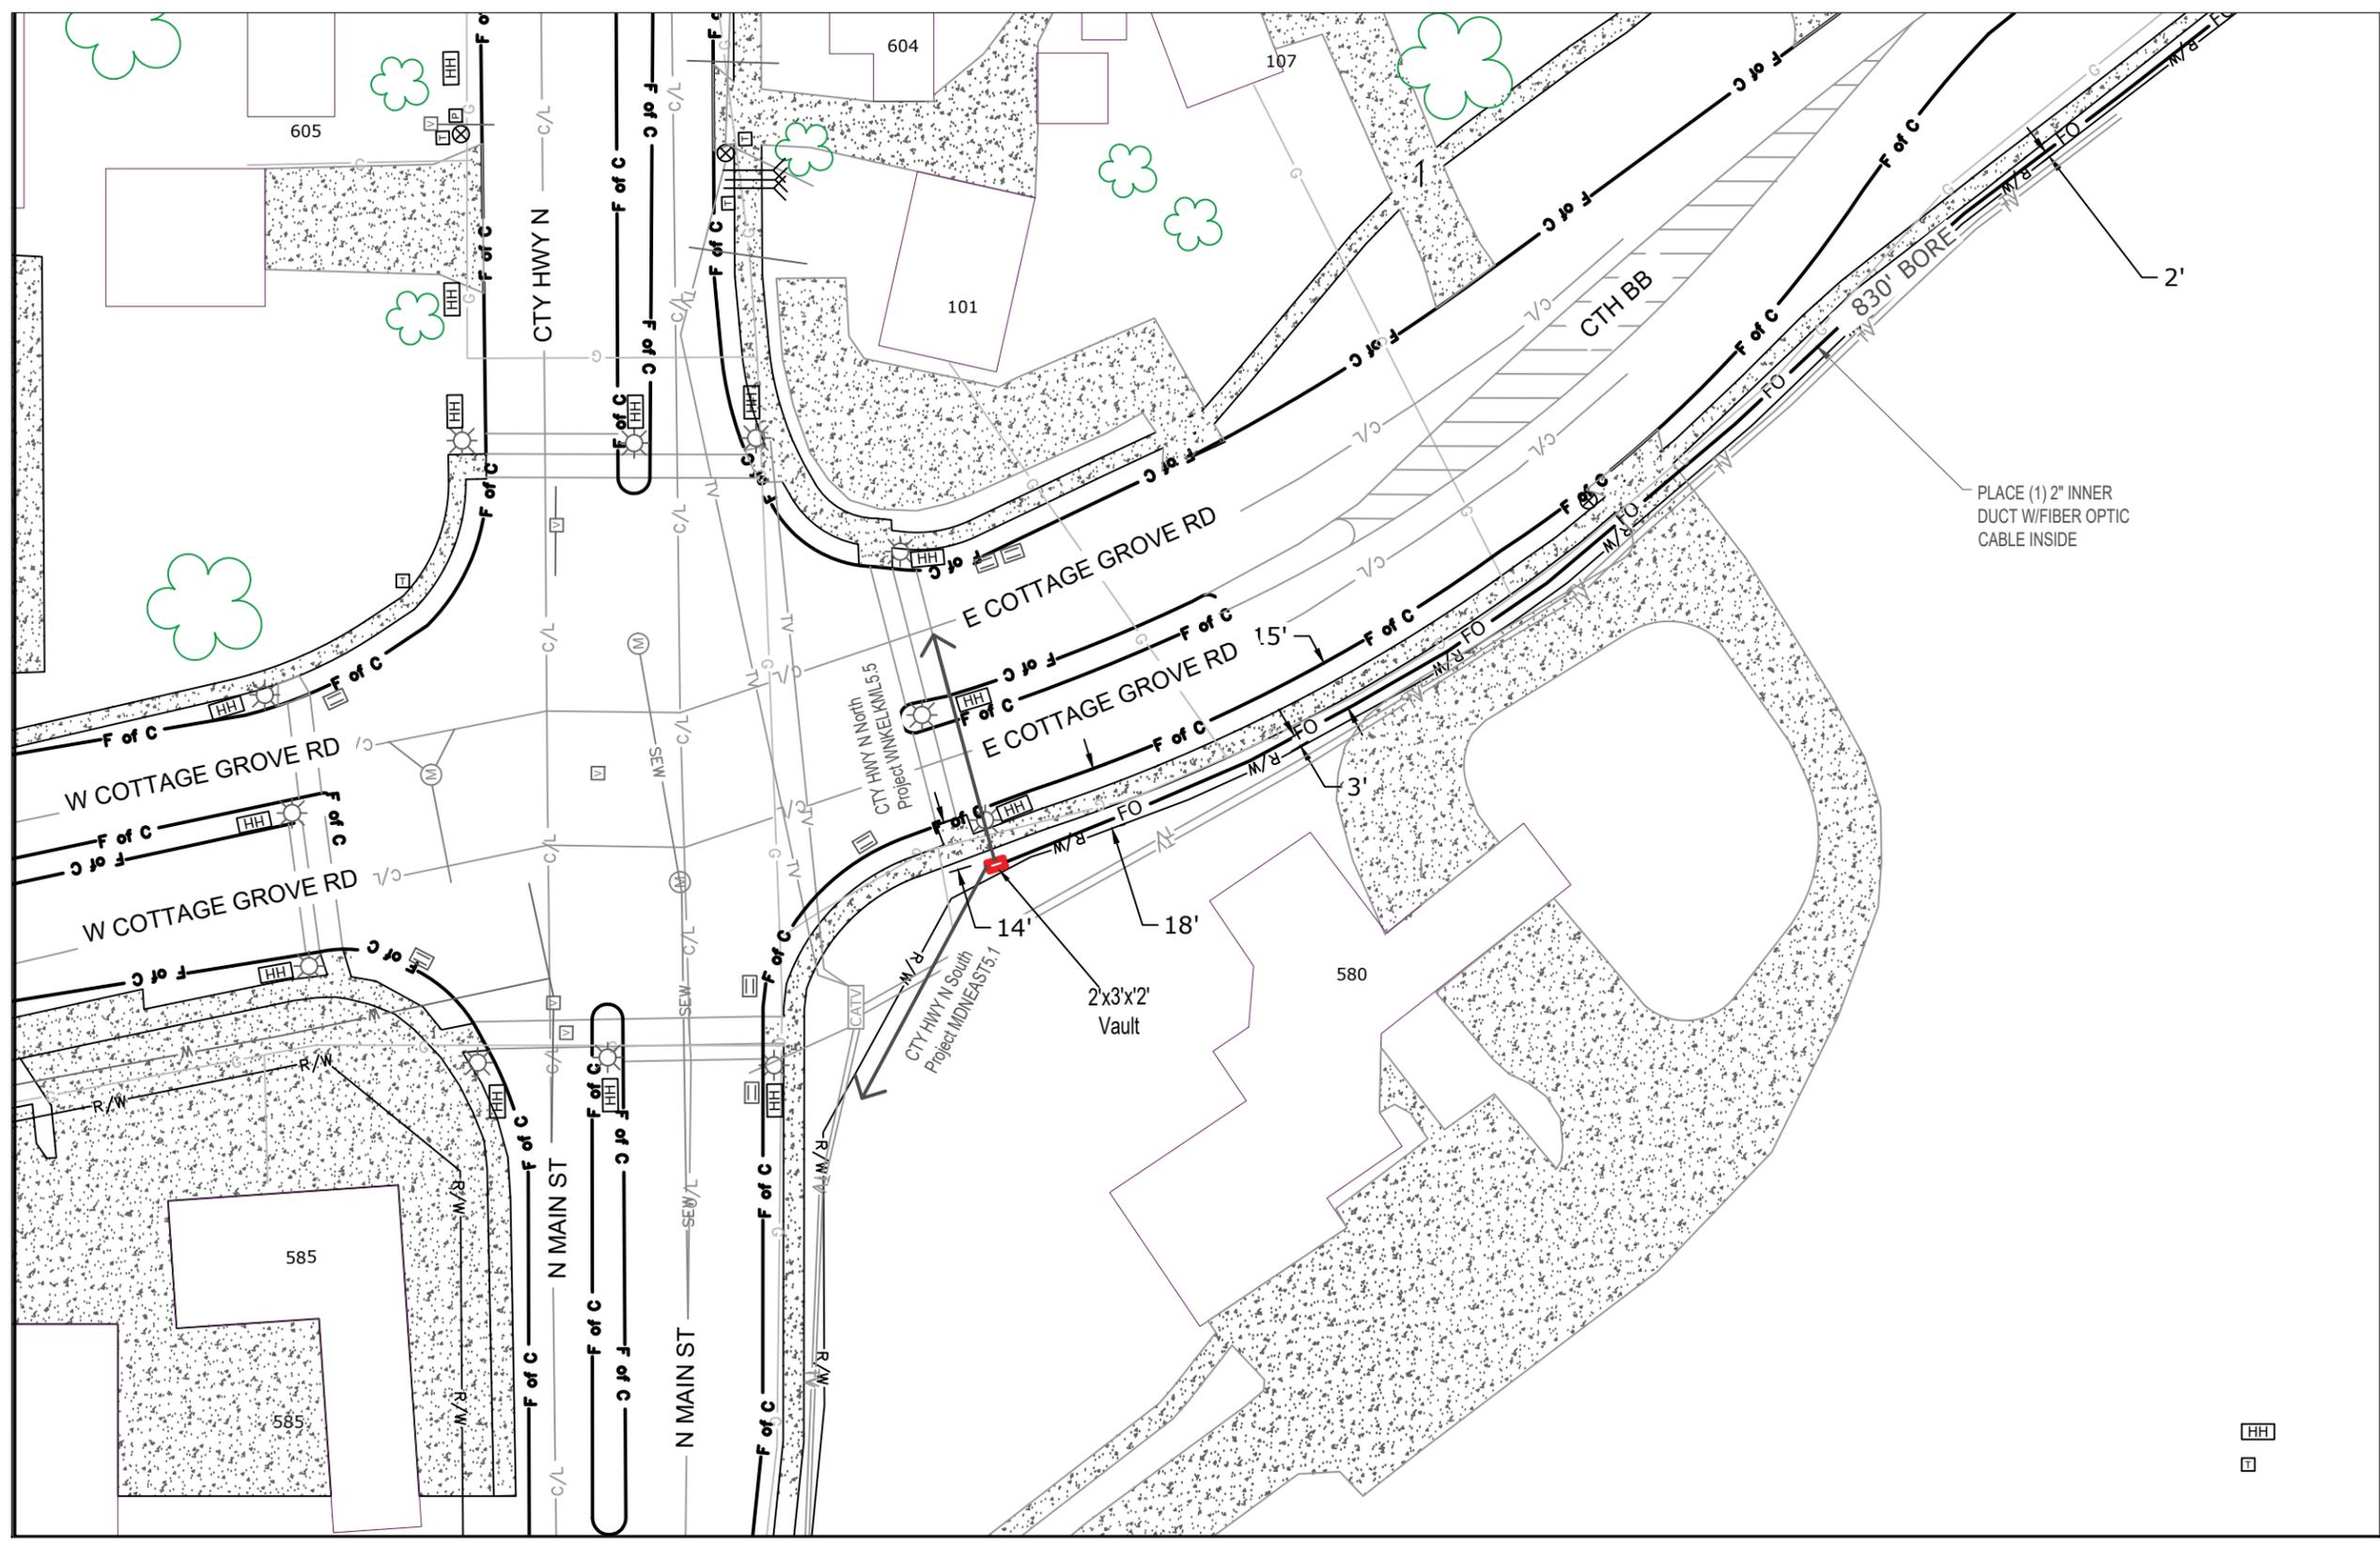

CONSTRUCTION NOTE:
DAYLIGHT WHERE NECESSARY AND ADJUST DEPTH ACCORDINGLY

☉ = DAYLIGHTING

THE UTILITIES SHOWN ON THIS PLAN ARE INDICATED IN ACCORDANCE WITH AVAILABLE RECORDS. THE CONTRACTOR SHALL BE RESPONSIBLE FOR OBTAINING EXACT LOCATIONS AND ELEVATIONS OF ALL UTILITIES FROM THE OWNERS OF THE RESPECTIVE UTILITIES AND FROM FIELD VERIFICATION.

CONSTRUCTION NOTE:
BURY CABLE AT A MINIMUM OF 36" DEPTH UNLESS OTHERWISE NOTED ON PRINTS.

EVERSTREAM PROPOSES TO BURY (1) FIBER COMMUNICATION CABLE IN A 2" CONDUIT

FO = FIBER CABLE

LEGEND
TB : TREE BORE(DIRECTIONAL BORE)
RB : ROAD BORE (DIRECTIONAL BORE)
T : TRENCH
HD : HAND DIG
P : PLOW

PROJECT LOCATION:
Village of Cottage Grove
DANE COUNTY

everstreamTM
FASTER FIBER. BETTER BUSINESS.

Lee Smet
OSP Manager
324 E WISCONSIN AVE
SUITE 730
MILWAUKEE, WI
(414) 721-1418

DATE: 12-23-19
ENGINEER: GTK
DRAWN BY: ONB

REVISIONS		
DATE	DESCRIPTION	INITIAL



SCALE


HORIZONTAL: 1"= 50'

VERTICAL: 1"= 50'

MP _____ TO MP _____

SHEET 3 OF 7

FILE:Cottage Grove CTH BB East

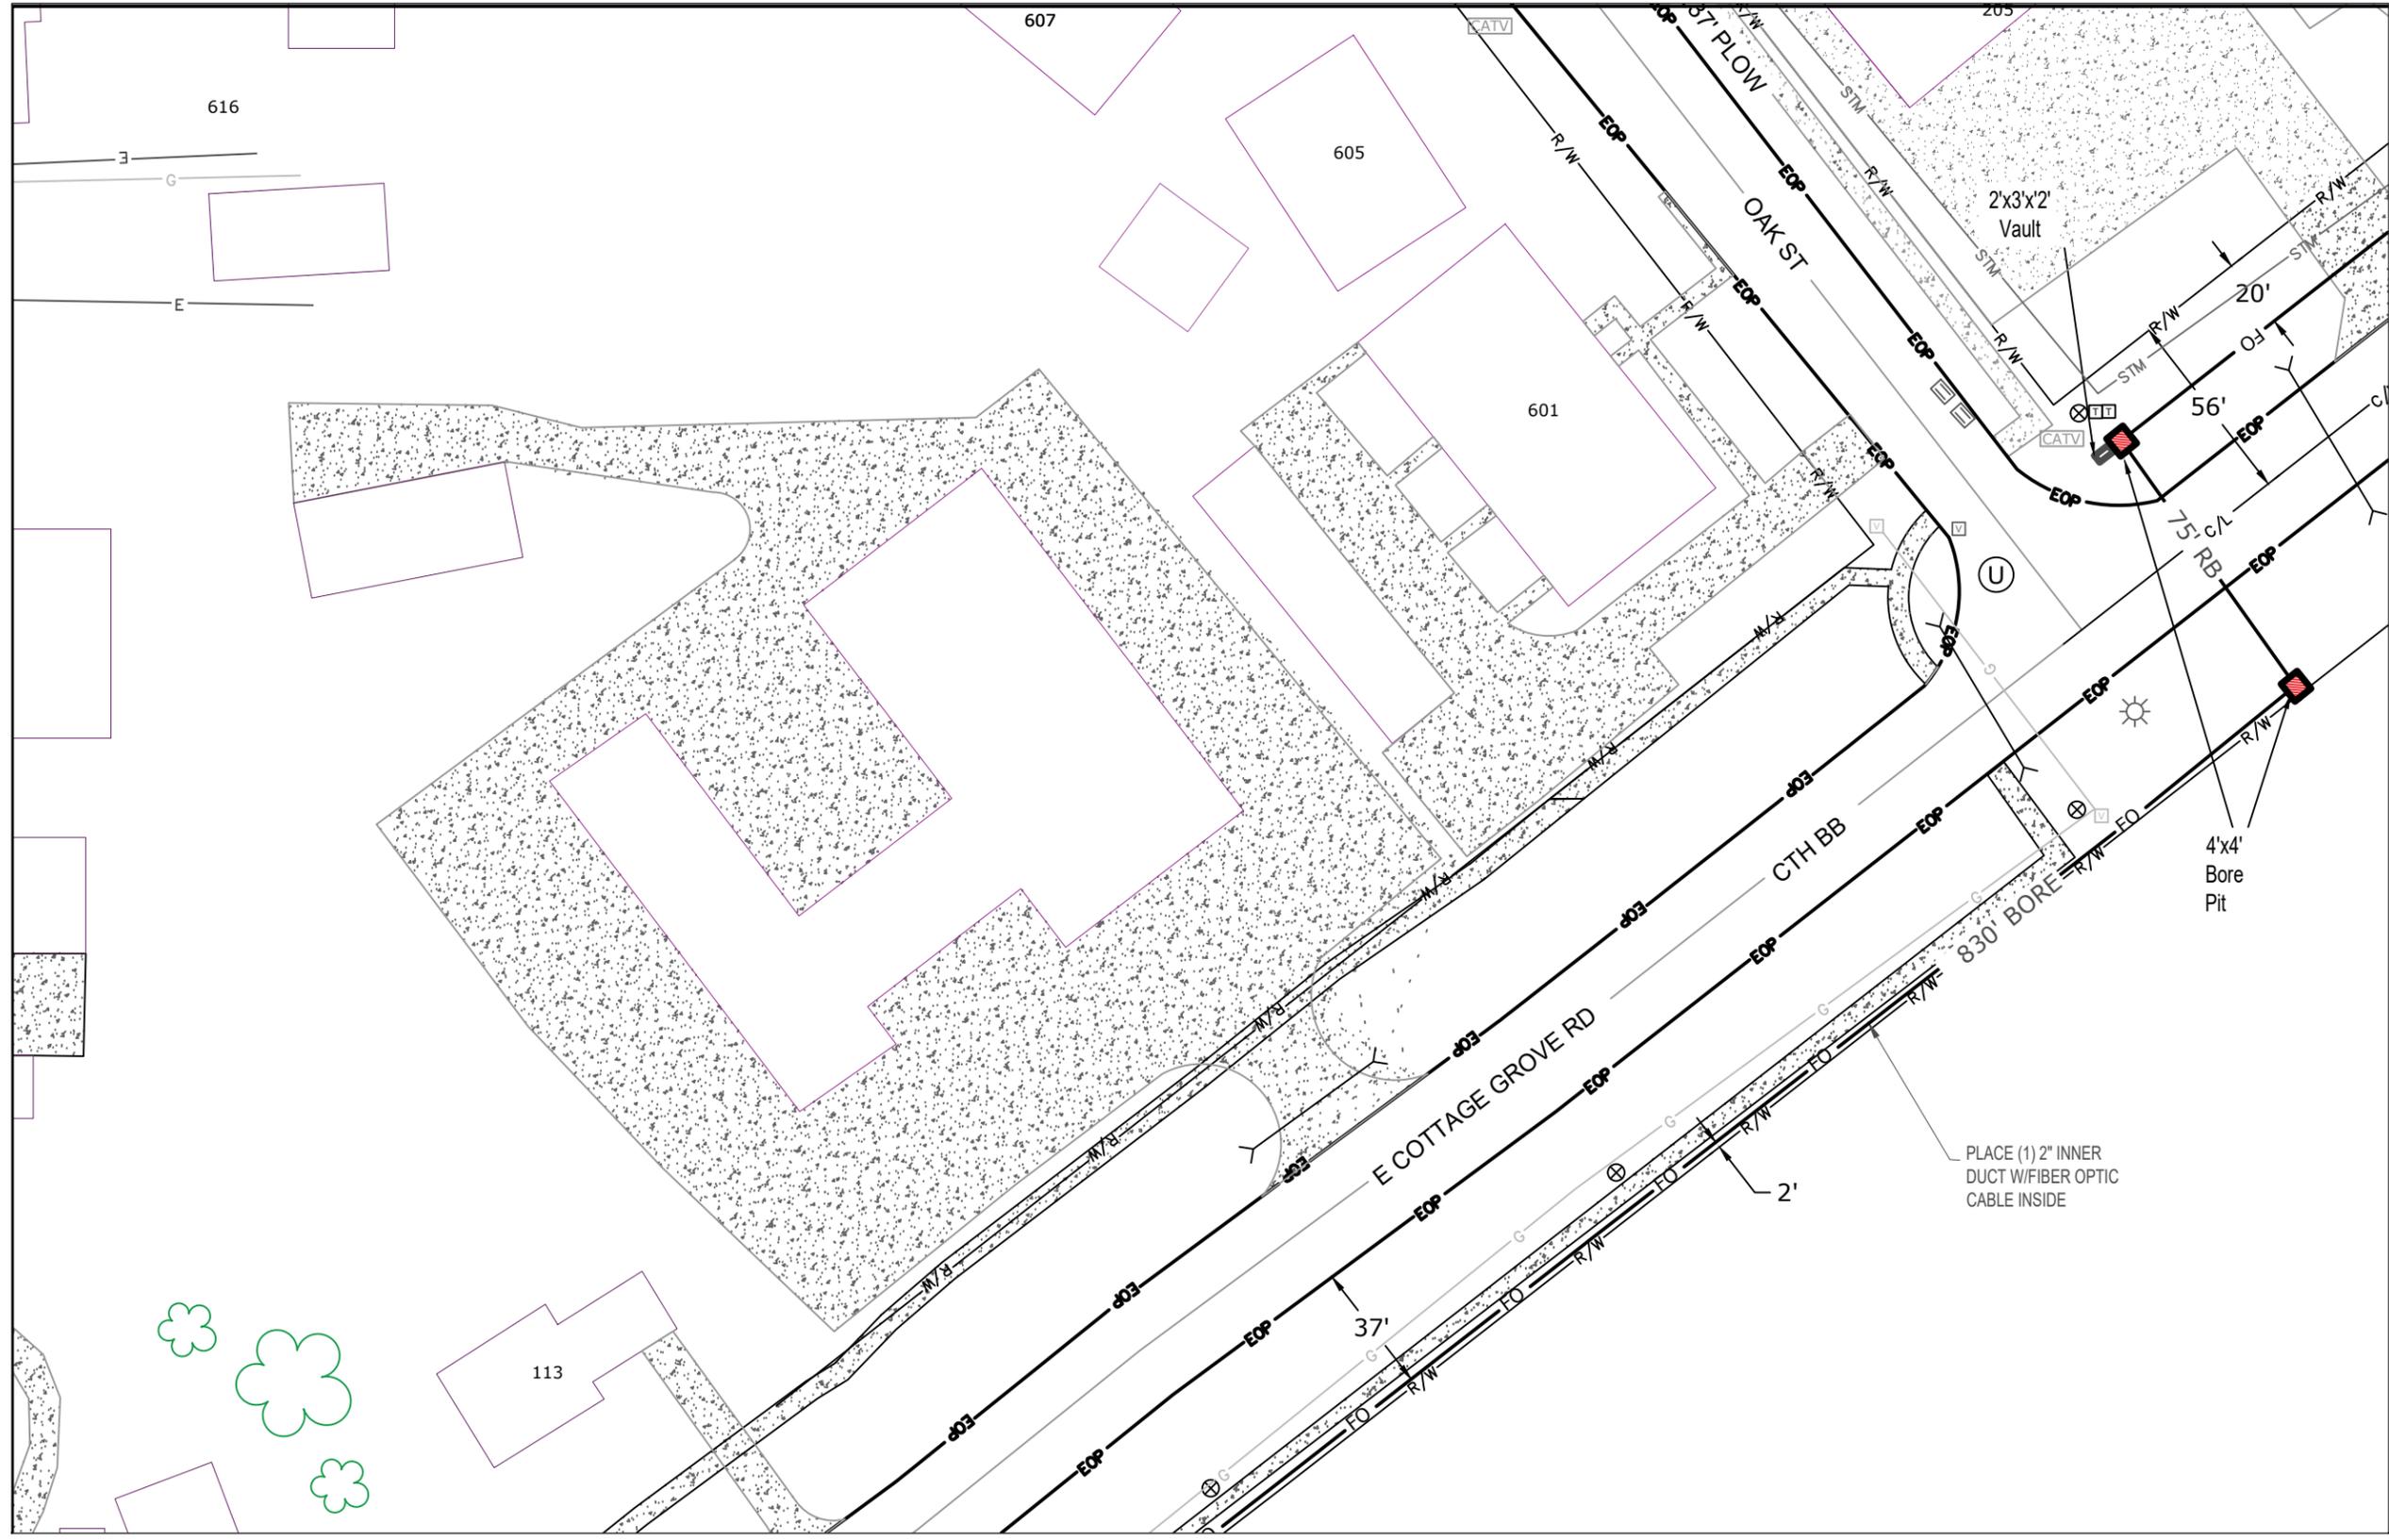

CONSTRUCTION NOTE:
DAYLIGHT WHERE NECESSARY AND ADJUST DEPTH ACCORDINGLY

DAYLIGHTING

THE UTILITIES SHOWN ON THIS PLAN ARE INDICATED IN ACCORDANCE WITH AVAILABLE RECORDS. THE CONTRACTOR SHALL BE RESPONSIBLE FOR OBTAINING EXACT LOCATIONS AND ELEVATIONS OF ALL UTILITIES FROM THE OWNERS OF THE RESPECTIVE UTILITIES AND FROM FIELD VERIFICATION.

CONSTRUCTION NOTE:
BURY CABLE AT A MINIMUM OF 36" DEPTH UNLESS OTHERWISE NOTED ON PRINTS.

EVERSTREAM PROPOSES TO BURY (1) FIBER COMMUNICATION CABLE IN A 2" CONDUIT

FO FIBER CABLE

LEGEND
TB : TREE BORE(DIRECTIONAL BORE)
RB : ROAD BORE (DIRECTIONAL BORE)
T : TRENCH
HD : HAND DIG
P : PLOW

PROJECT LOCATION:
 VILLAGE OF COTTAGE GROVE
 Town of Cottage Grove
 DANE COUNTY

everstreamTM
 FASTER FIBER. BETTER BUSINESS.

Lee Smet
 OSP Manager
 324 E WISCONSIN AVE
 SUITE 730
 MILWAUKEE, WI
 (414) 721-1418

DATE: 12-23-19

ENGINEER: GTK

DRAWN BY: ONB

REVISIONS

DATE	DESCRIPTION	INITIAL



SCALE


HORIZONTAL: 1"= 50'

VERTICAL: 1"= 50'

MP _____ TO MP _____

SHEET 4 OF 7

FILE: Cottage Grove CTH BB East

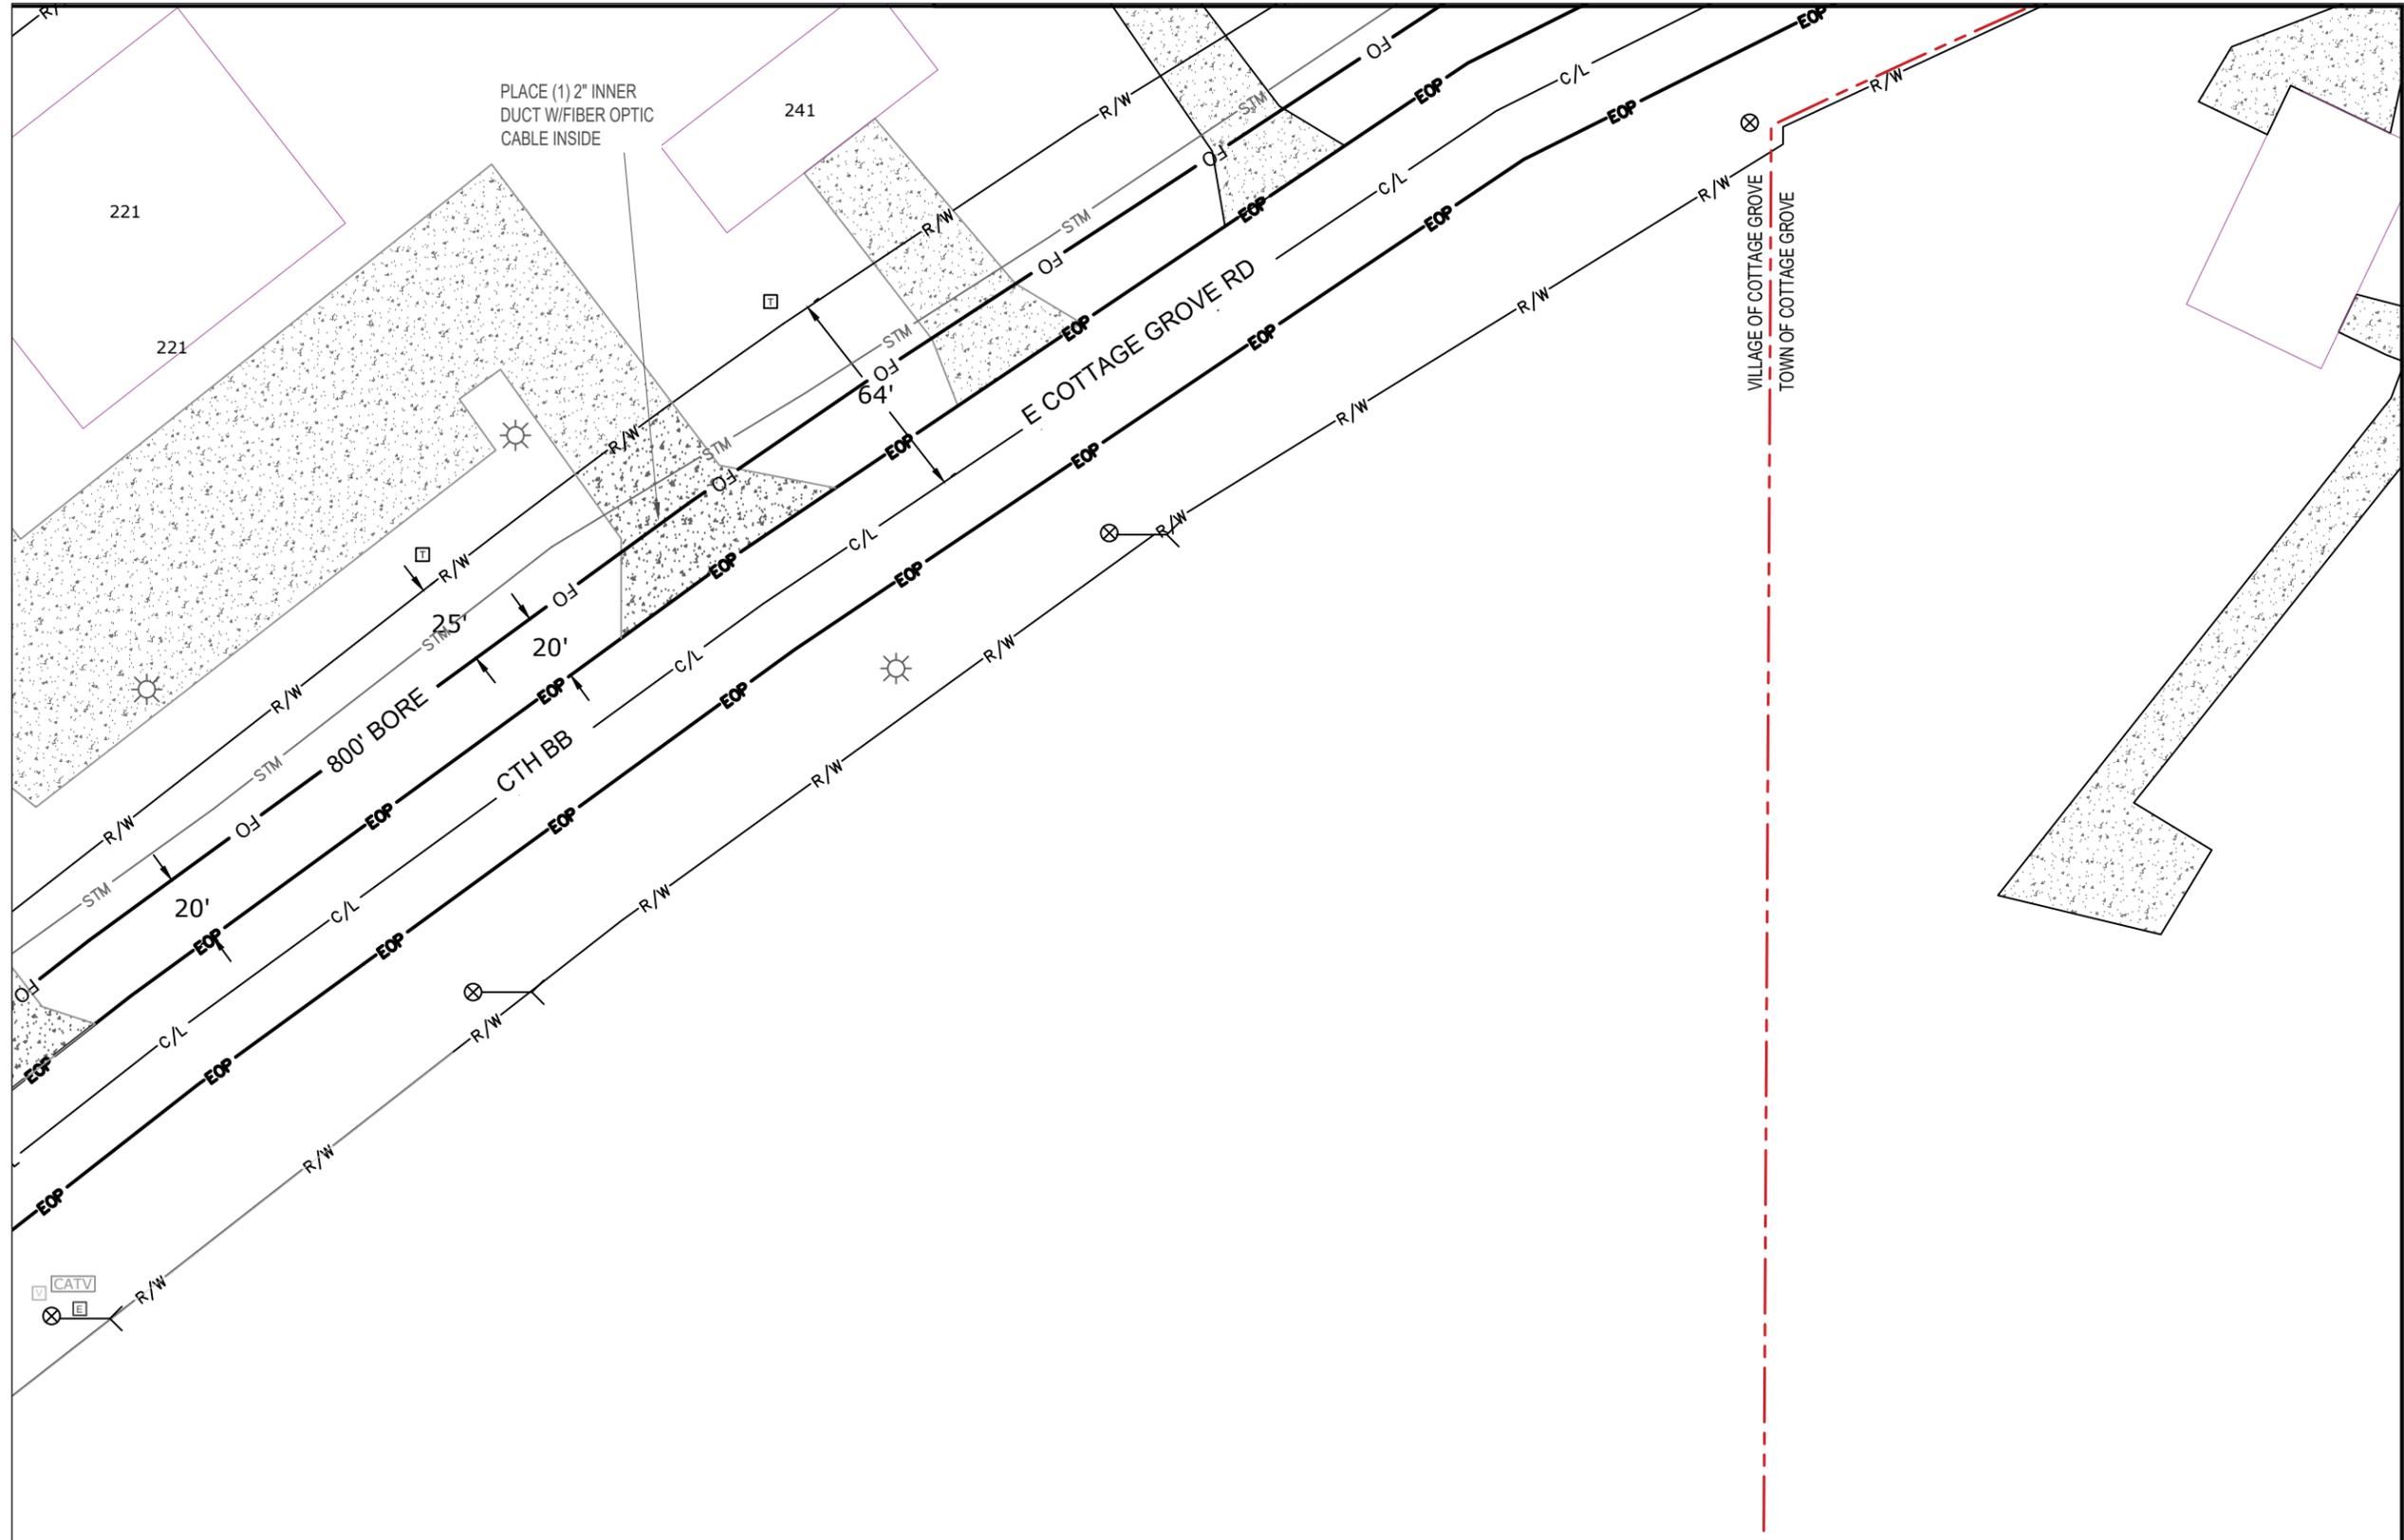

CONSTRUCTION NOTE:
 DAYLIGHT WHERE NECESSARY AND ADJUST DEPTH ACCORDINGLY

DAYLIGHTING

THE UTILITIES SHOWN ON THIS PLAN ARE INDICATED IN ACCORDANCE WITH AVAILABLE RECORDS. THE CONTRACTOR SHALL BE RESPONSIBLE FOR OBTAINING EXACT LOCATIONS AND ELEVATIONS OF ALL UTILITIES FROM THE OWNERS OF THE RESPECTIVE UTILITIES AND FROM FIELD VERIFICATION.

CONSTRUCTION NOTE:
 BURY CABLE AT A MINIMUM OF 36" DEPTH UNLESS OTHERWISE NOTED ON PRINTS.

EVERSTREAM PROPOSES TO BURY (1) FIBER COMMUNICATION CABLE IN A 2" CONDUIT

FO FIBER CABLE

LEGEND
 TB : TREE BORE(DIRECTIONAL BORE)
 RB : ROAD BORE (DIRECTIONAL BORE)
 T : TRENCH
 HD : HAND DIG
 P : PLOW

PROJECT LOCATION:
 VILLAGE OF COTTAGE GROVE
 Town of Cottage Grove
 DANE COUNTY

everstreamTM
 FASTER FIBER. BETTER BUSINESS.

Lee Smet
 OSP Manager
 324 E WISCONSIN AVE
 SUITE 730
 MILWAUKEE, WI
 (414) 721-1418

DATE: 12-23-19

ENGINEER: GTK

DRAWN BY: ONB

REVISIONS

DATE	DESCRIPTION	INITIAL



SCALE


HORIZONTAL: 1"= 50'

VERTICAL: 1"= 50'

MP _____ TO MP _____

SHEET 5 OF 7

FILE:Cottage Grove CTH BB East

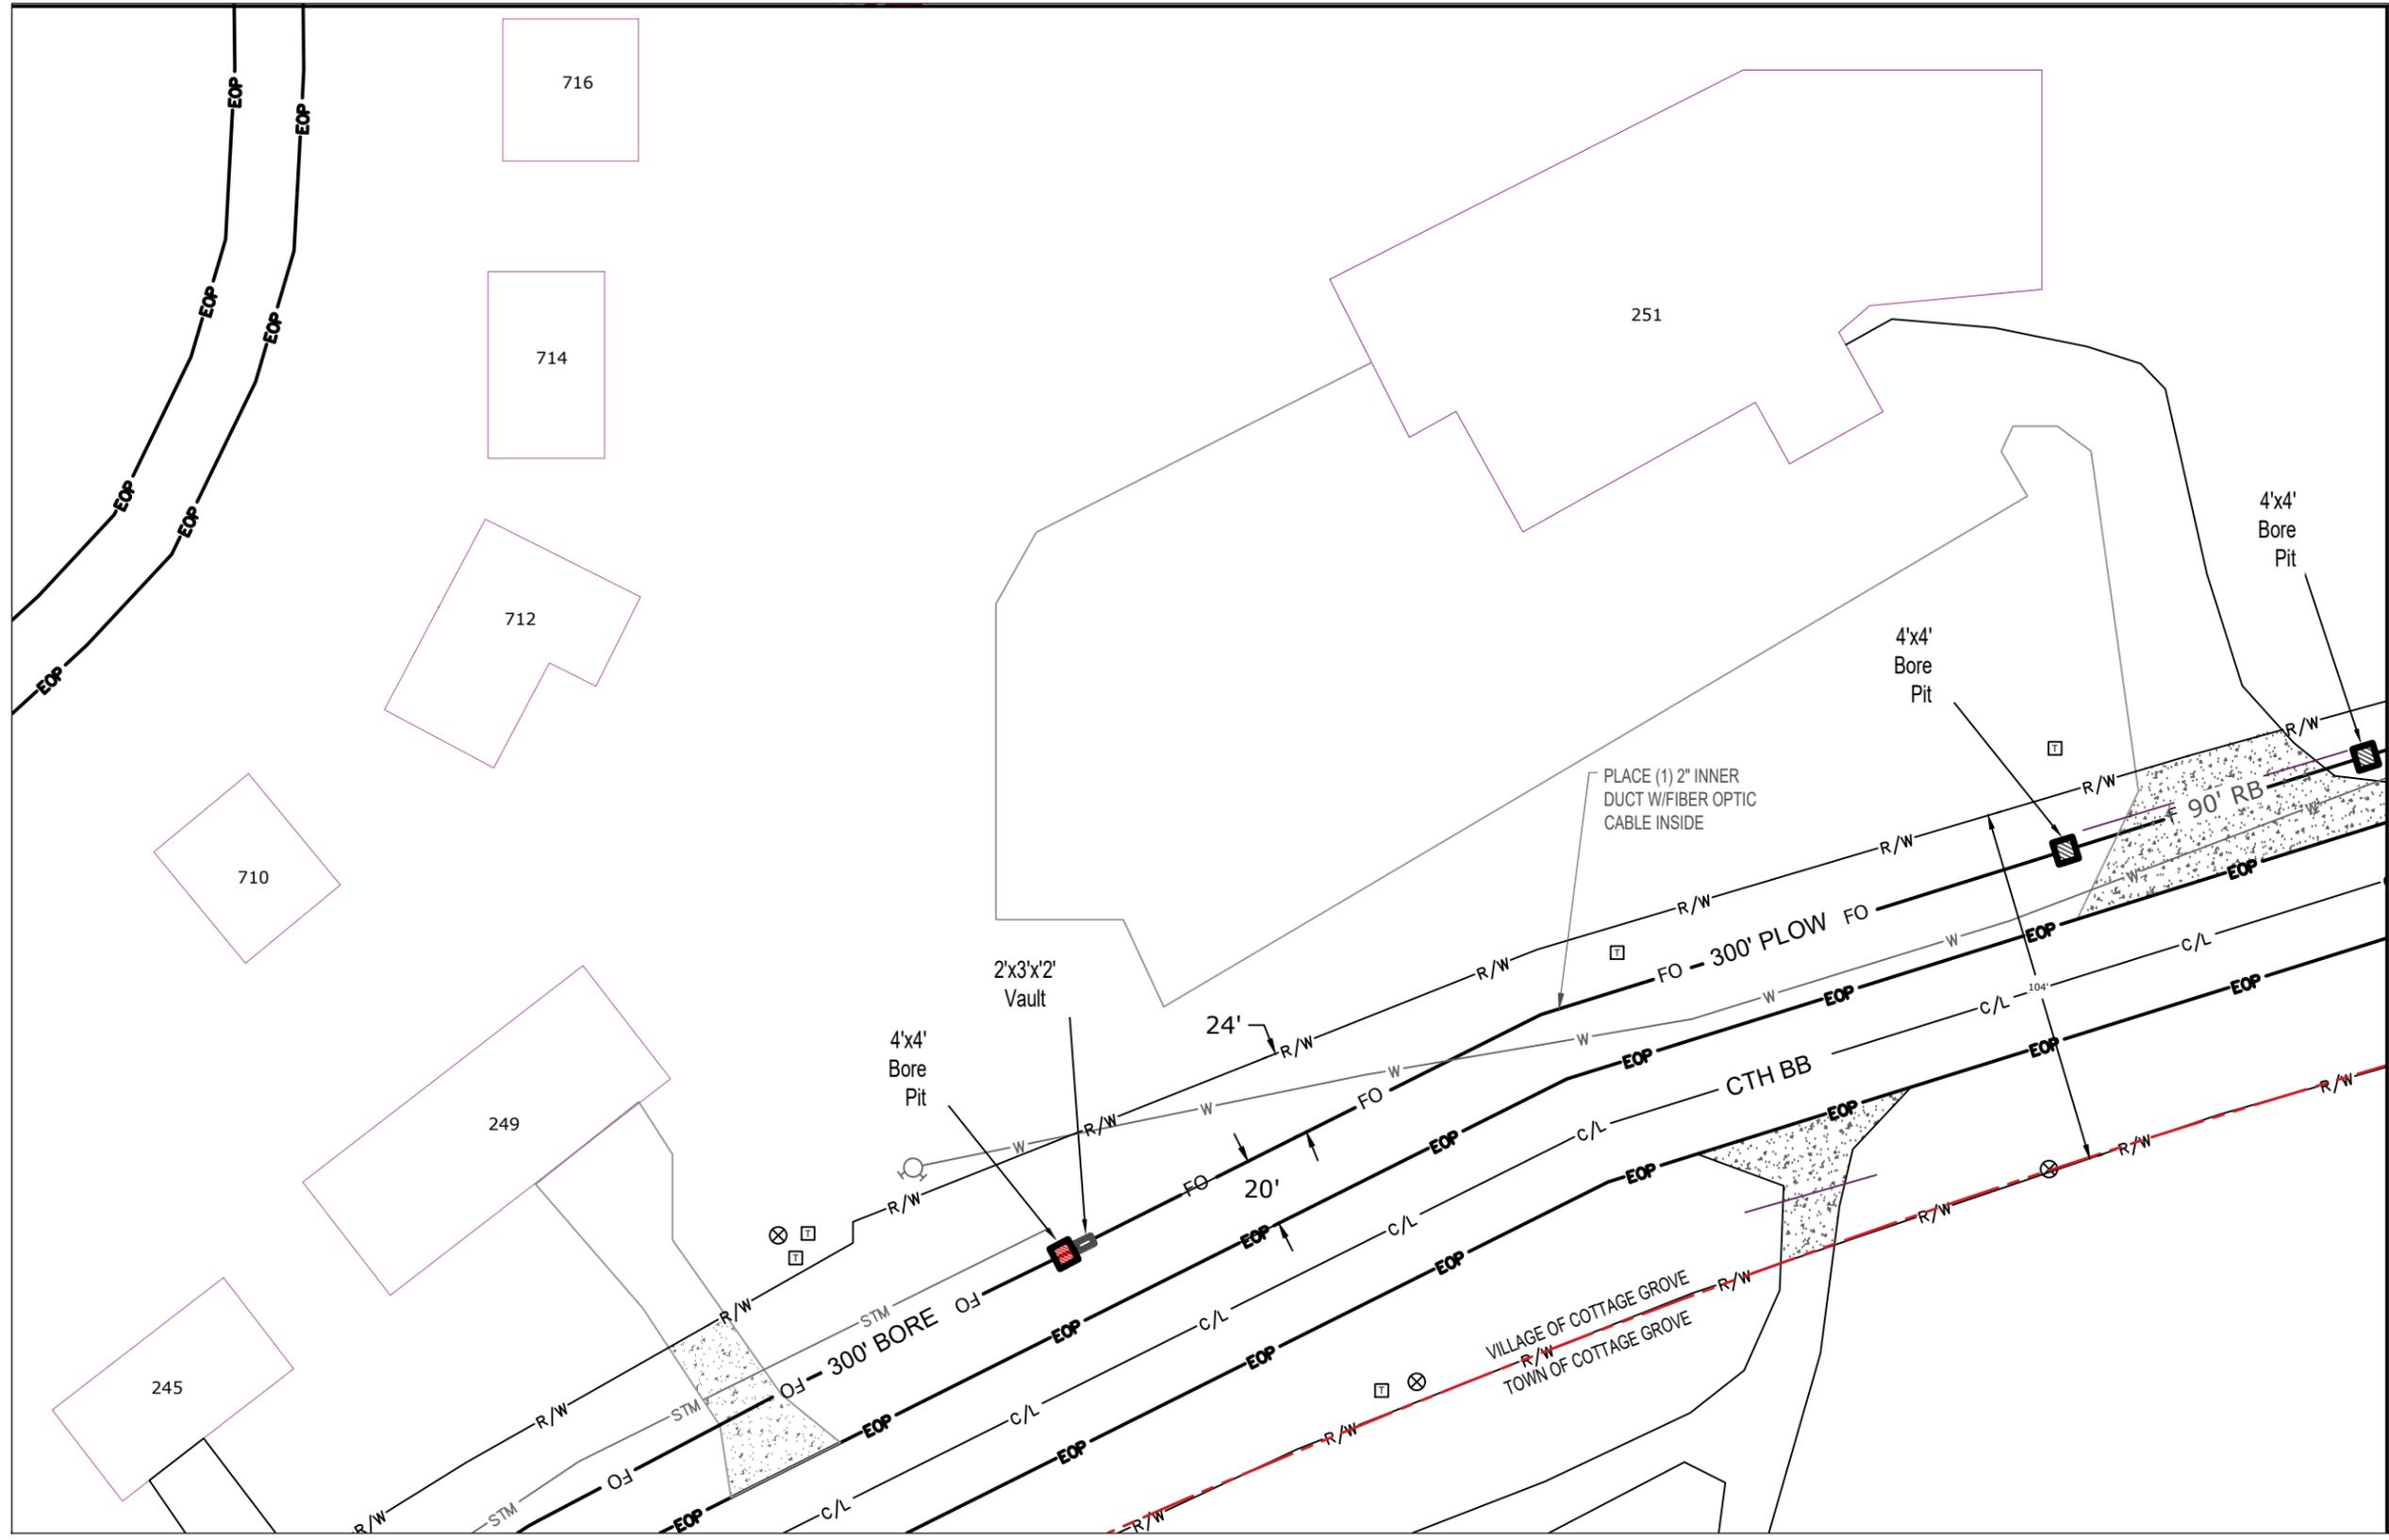

CONSTRUCTION NOTE:
 DAYLIGHT WHERE NECESSARY AND ADJUST DEPTH ACCORDINGLY

DAYLIGHTING

THE UTILITIES SHOWN ON THIS PLAN ARE INDICATED IN ACCORDANCE WITH AVAILABLE RECORDS. THE CONTRACTOR SHALL BE RESPONSIBLE FOR OBTAINING EXACT LOCATIONS AND ELEVATIONS OF ALL UTILITIES FROM THE OWNERS OF THE RESPECTIVE UTILITIES AND FROM FIELD VERIFICATION.

CONSTRUCTION NOTE:
 BURY CABLE AT A MINIMUM OF 36" DEPTH UNLESS OTHERWISE NOTED ON PRINTS.

EVERSTREAM PROPOSES TO BURY (1) FIBER COMMUNICATION CABLE IN A 2" CONDUIT

FO FIBER CABLE

LEGEND
 TB : TREE BORE(DIRECTIONAL BORE)
 RB : ROAD BORE (DIRECTIONAL BORE)
 T : TRENCH
 HD : HAND DIG
 P : PLOW

PROJECT LOCATION:

VILLAGE OF COTTAGE GROVE
Town of Cottage Grove
DANE COUNTY

everstreamTM
FASTER FIBER. BETTER BUSINESS.

Lee Smet
OSP Manager
324 E WISCONSIN AVE
SUITE 730
MILWAUKEE, WI
(414) 721-1418

DATE: 12-23-19

ENGINEER: GTK

DRAWN BY: ONB

REVISIONS

DATE	DESCRIPTION	INITIAL



SCALE


HORIZONTAL: 1"= 50'

VERTICAL: 1"= 50'

MP _____ TO MP _____

SHEET 6 OF 7

FILE: Cottage Grove CTH BB East

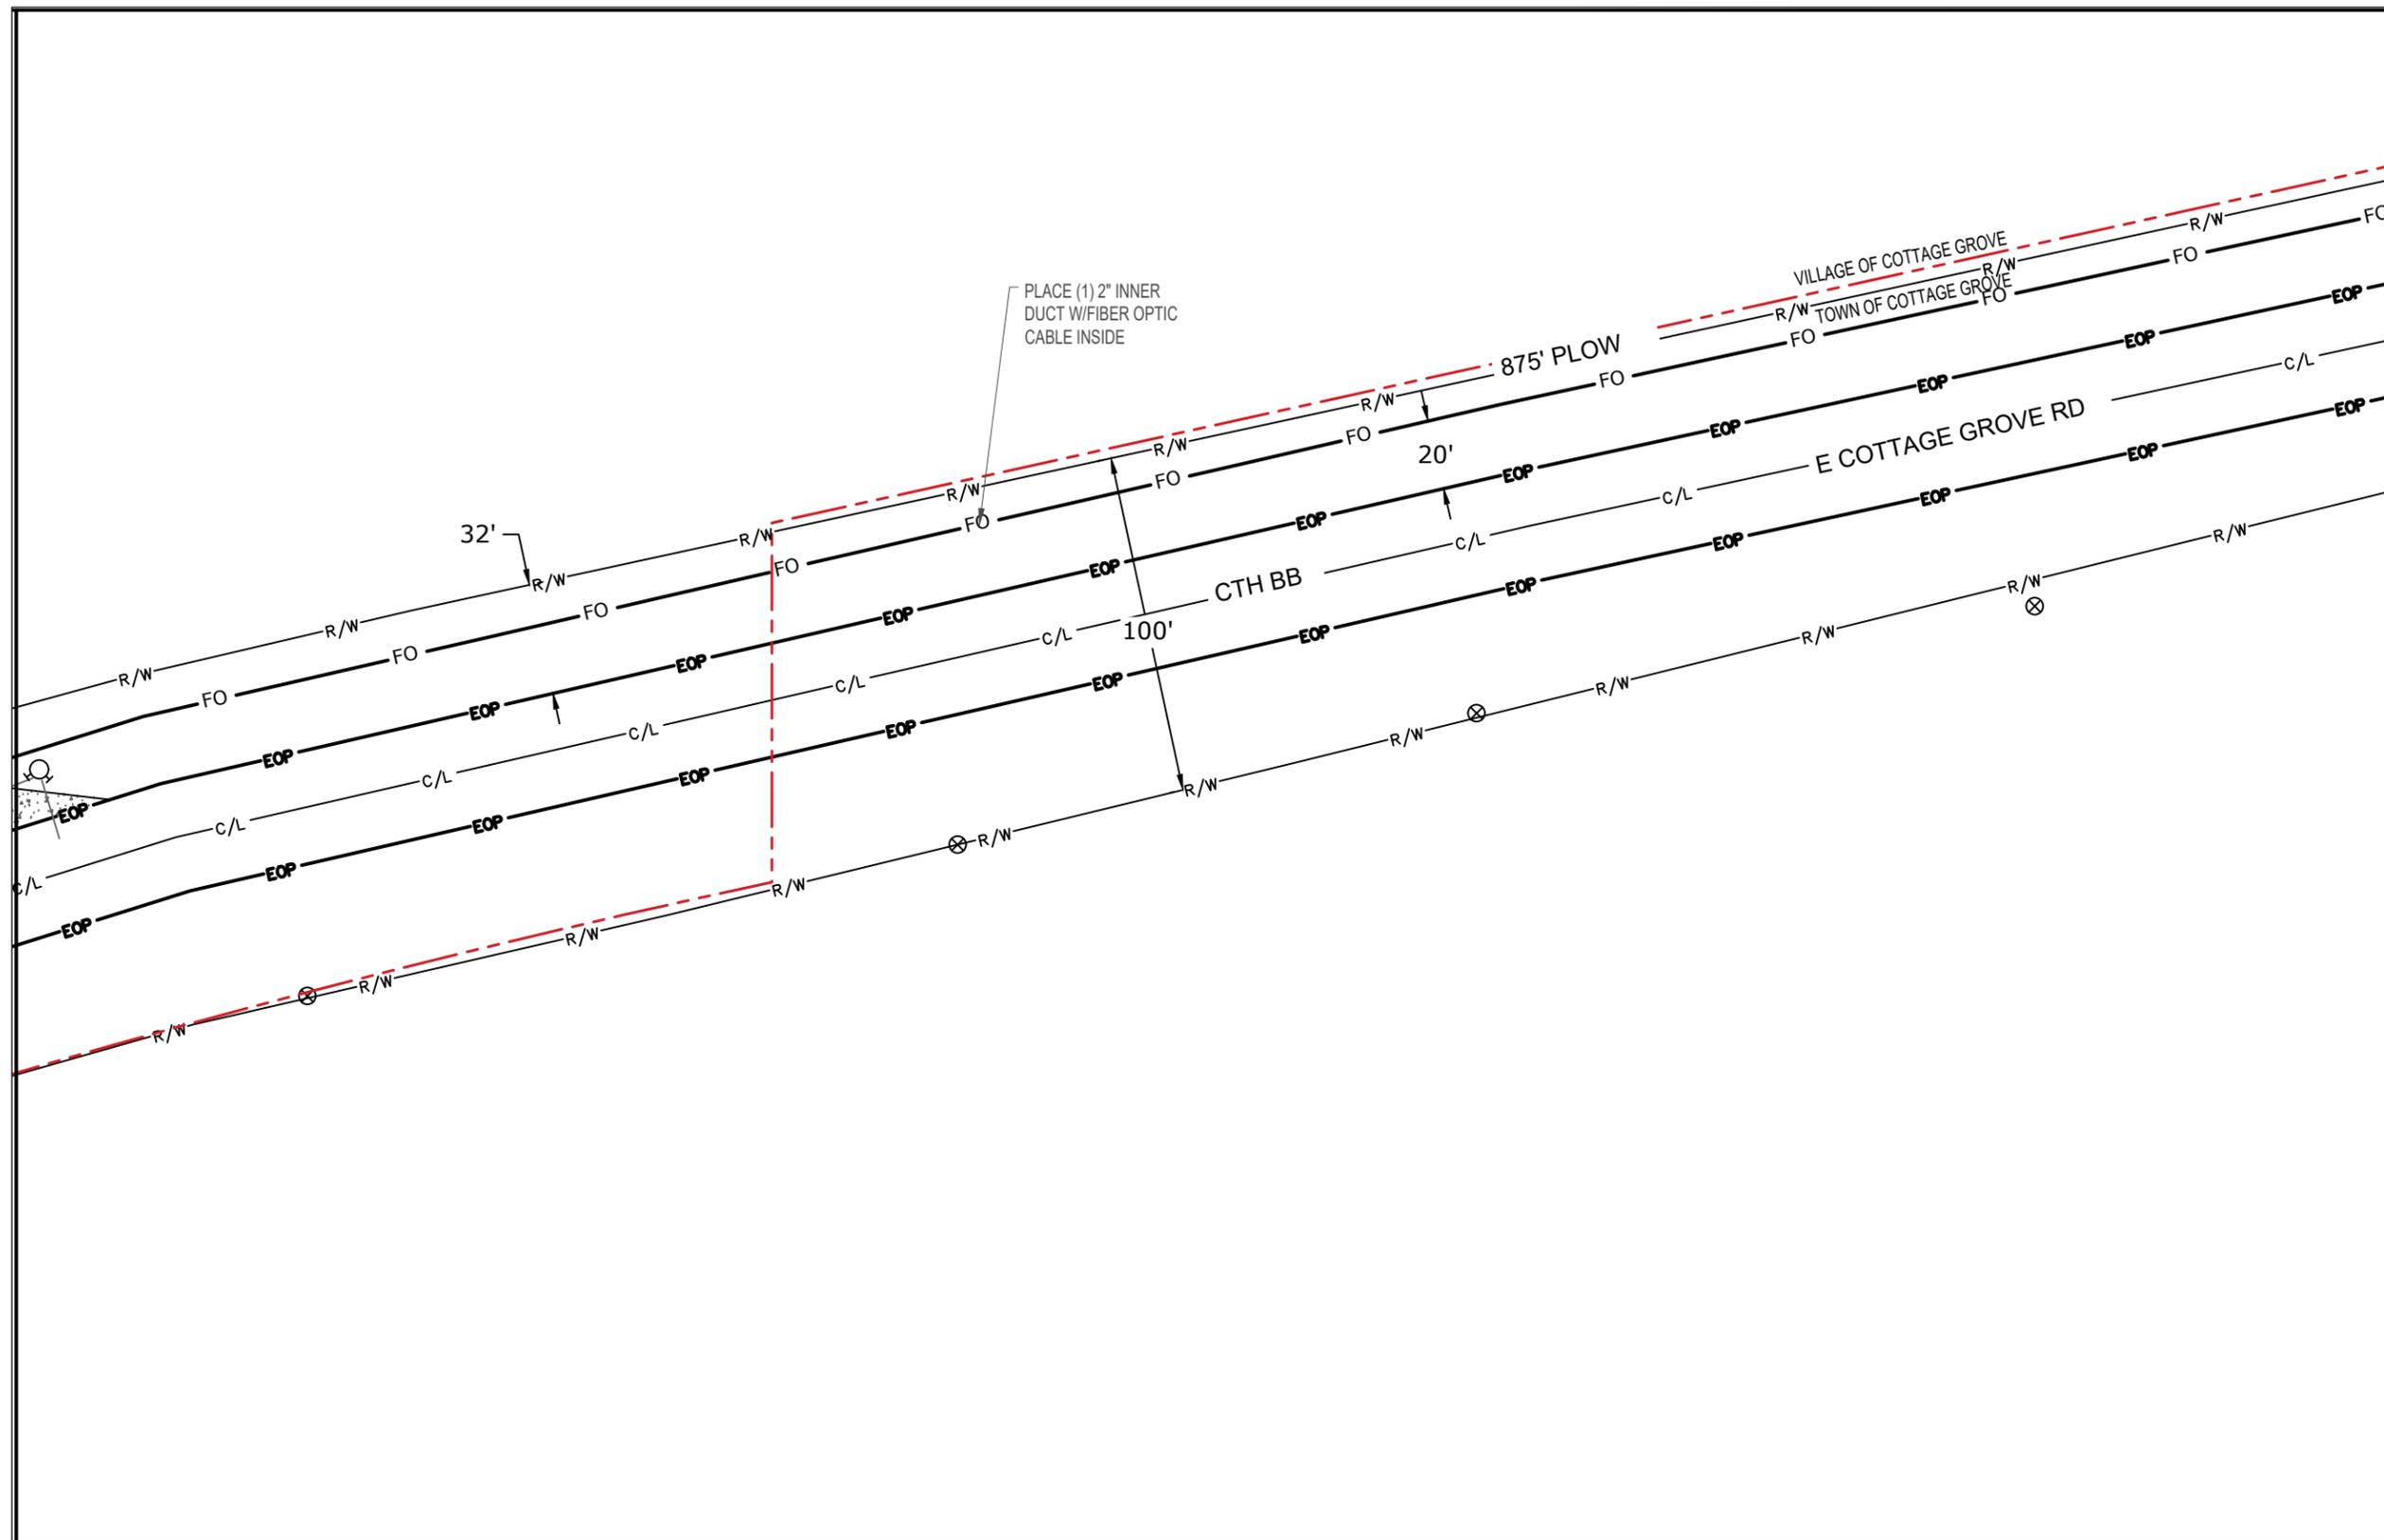

CONSTRUCTION NOTE:
DAYLIGHT WHERE NECESSARY AND ADJUST DEPTH ACCORDINGLY

= DAYLIGHTING

THE UTILITIES SHOWN ON THIS PLAN ARE INDICATED IN ACCORDANCE WITH AVAILABLE RECORDS. THE CONTRACTOR SHALL BE RESPONSIBLE FOR OBTAINING EXACT LOCATIONS AND ELEVATIONS OF ALL UTILITIES FROM THE OWNERS OF THE RESPECTIVE UTILITIES AND FROM FIELD VERIFICATION.

CONSTRUCTION NOTE:
BURY CABLE AT A MINIMUM OF 36" DEPTH UNLESS OTHERWISE NOTED ON PRINTS.

EVERSTREAM PROPOSES TO BURY (1) FIBER COMMUNICATION CABLE IN A 2" CONDUIT

FO FIBER CABLE

LEGEND
TB : TREE BORE(DIRECTIONAL BORE)
RB : ROAD BORE (DIRECTIONAL BORE)
T : TRENCH
HD : HAND DIG
P : PLOW

