




4 ELEVATION - EAST  
1/8" = 1'-0"

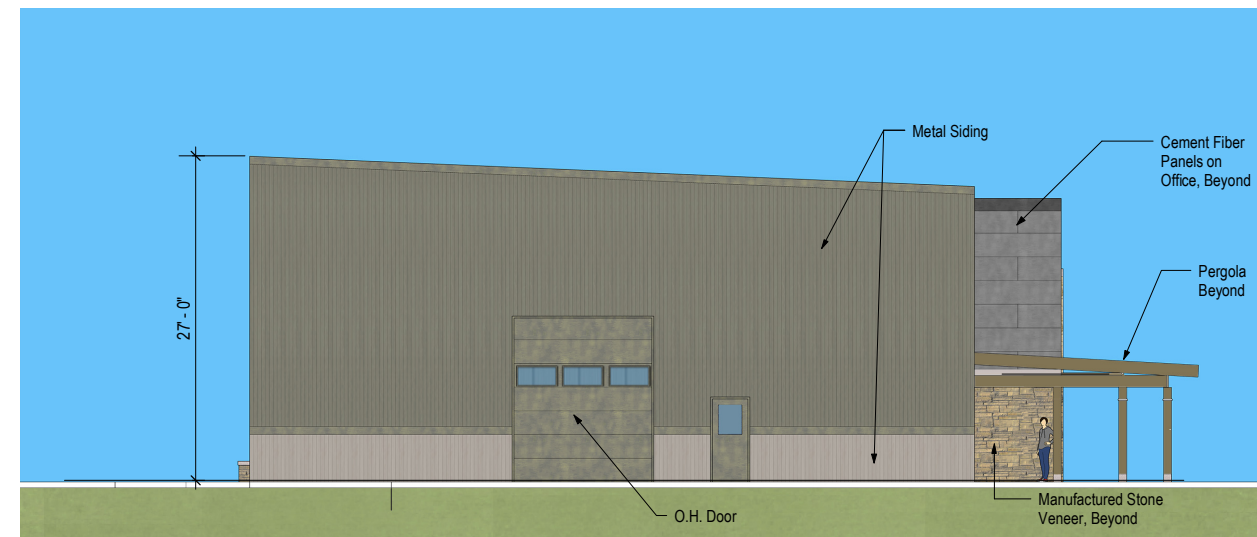

3 ELEVATION - SOUTH  
1/8" = 1'-0"

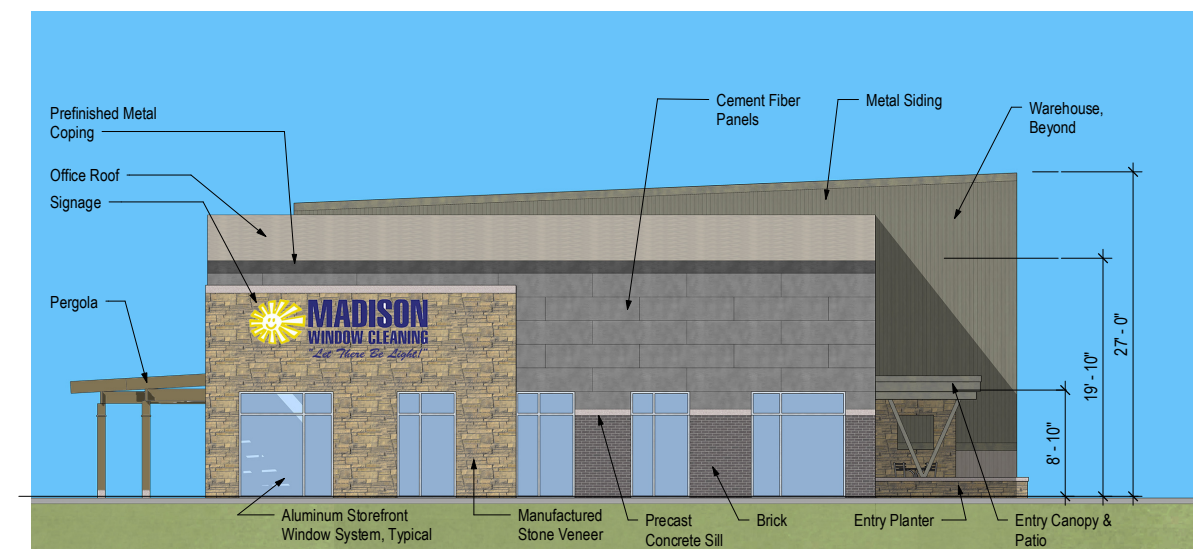

2 ELEVATION - NORTH  
1/8" = 1'-0"

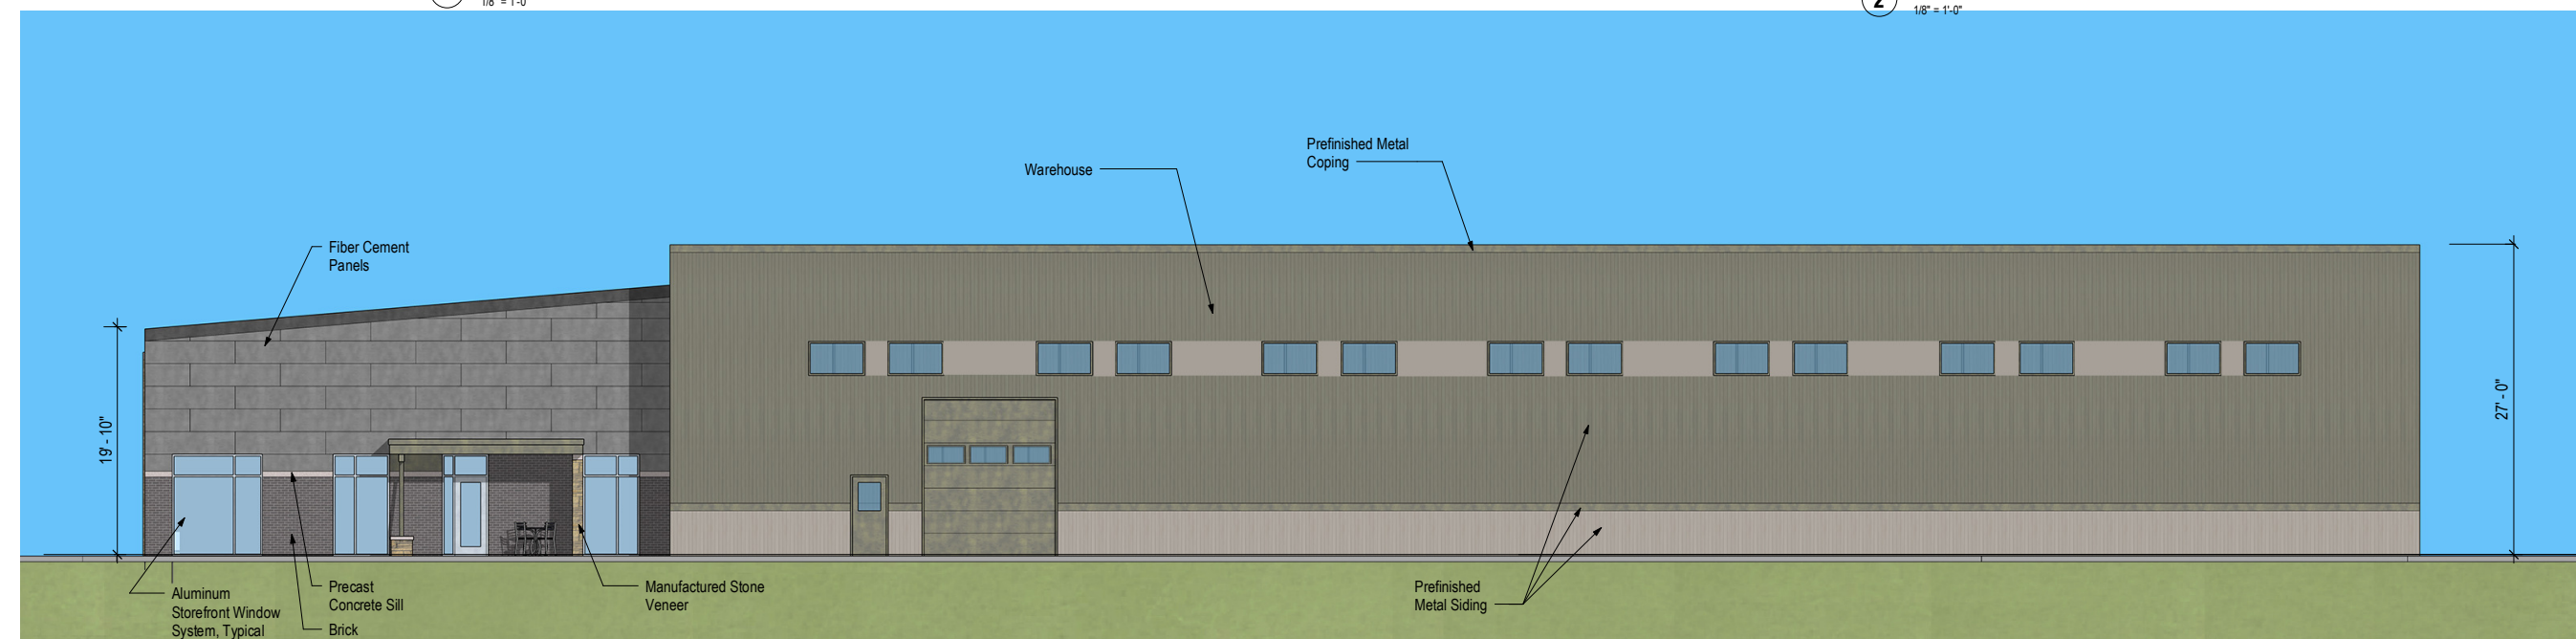

1 ELEVATION - WEST  
1/8" = 1'-0"

