



**Comfort**®  
**SUITES**

COMFORT SUITES  
COTTAGE GROVE, WI

APPROVAL BOX - PLEASE INITIAL

CUSTOMER APPROVAL

Date

**NOTE:** Elevation drawings are for customer approval only, drawings are not to be used as any installation guide, all dimensions must be verified before installation.

Customer:

COMFORT SUITES

Date:

04/02/21

Prepared By:

JS

Note: Color output may not be exact when viewing or printing this drawing. All colors used are PMS or the closest CMYK equivalent. If these colors are incorrect, please provide the correct PMS match and a revision to this drawing will be made.

Location:

COTTAGE GROVE, WI

File Name:

287345 - COTTAGE GROVE, WI

Eng:

-

**persona**  
SIGNS | LIGHTING | IMAGE


DISTRIBUTED BY SIGN UP COMPANY

700 21st Street Southwest

PO Box 210

Watertown, SD 57201-0210

1.800.843.9888 • www.personasigns.com

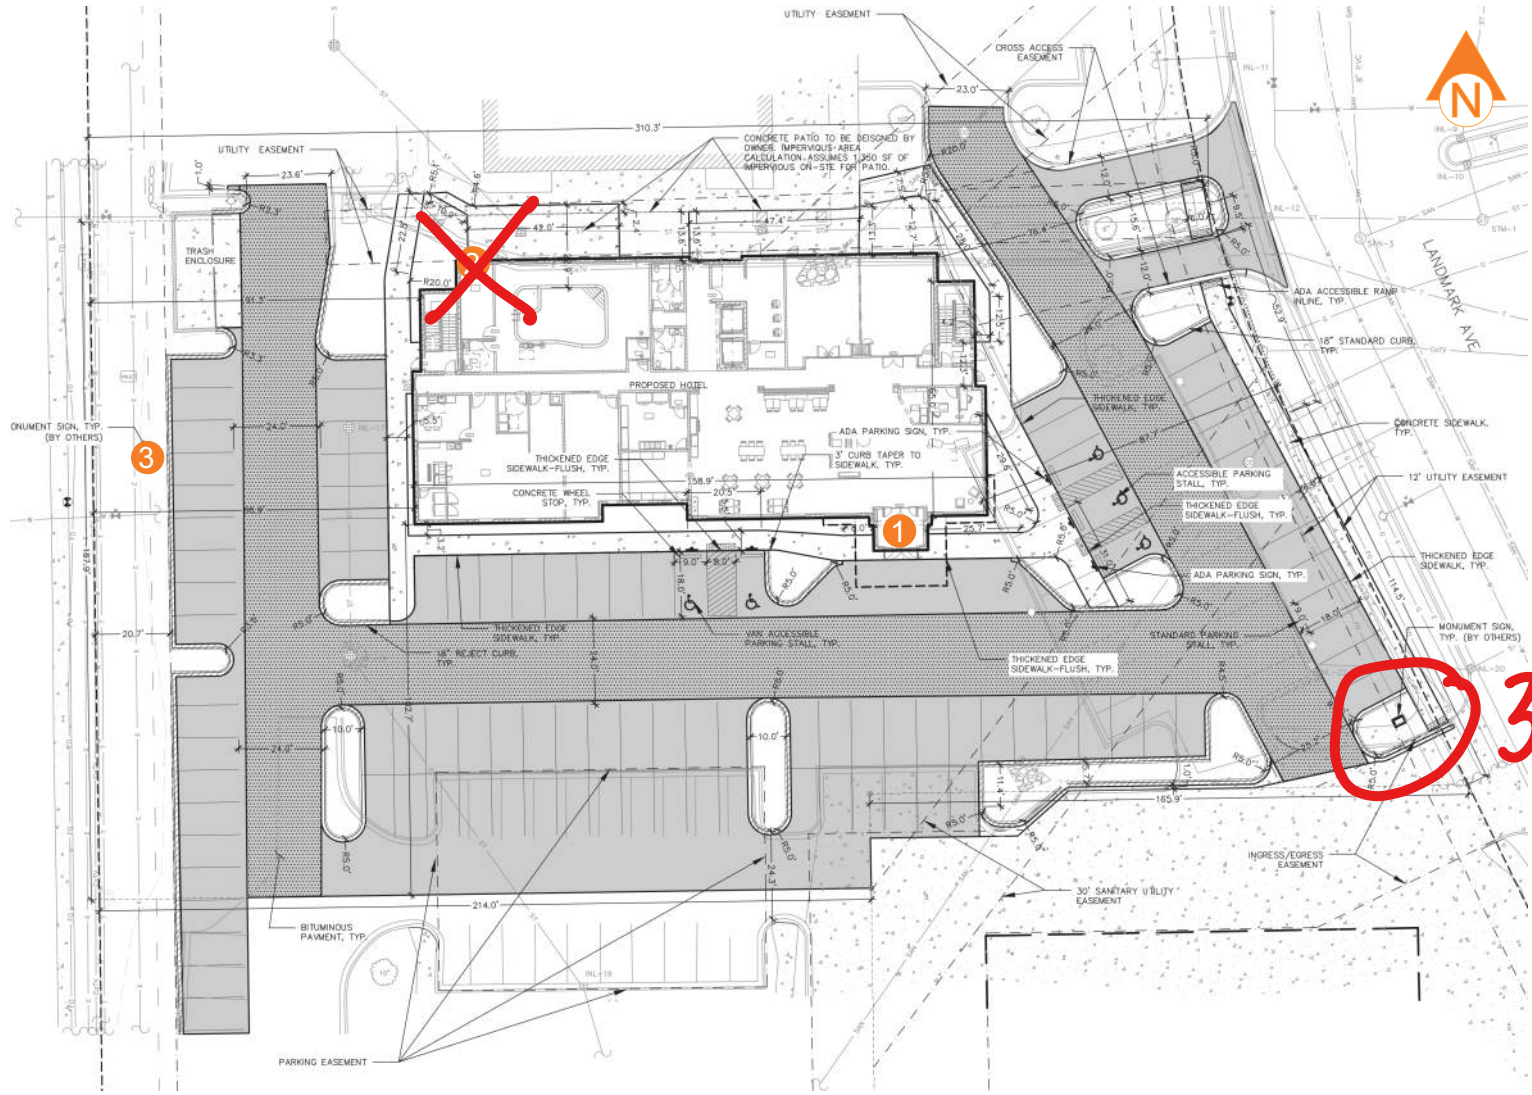

INN CODE: WI346  
 COMFORT SUITES  
 1607 LANDMARK DR  
 COTTAGE GROVE, WI 53527

- PROPOSED SIGNS:
- 1 30" SET OF CHANNEL LETTERS
  - ~~2 30" SET OF CHANNEL LETTERS~~
  - 3 3'-8 5/8" X 9'-4 3/4" CE-35 MONUMENT AT 7' OAH

3 Monument Sign C

**APPROVAL BOX - PLEASE INITIAL**

CUSTOMER APPROVAL		Date
-------------------	--	------

**NOTE:** Elevation drawings are for customer approval only, drawings are not to be used as any installation guide, all dimensions must be verified before installation.


Customer: <b>COMFORT SUITES</b>	Date: <b>04/02/21</b>	Prepared By: <b>JS</b>	<small>Note: Color output may not be exact when viewing or printing this drawing. All colors used are PMS or the closest CMYK equivalent. If these colors are incorrect, please provide the correct PMS match and a revision to this drawing will be made.</small>
Location: <b>COTTAGE GROVE, WI</b>	File Name: <b>287345 - COTTAGE GROVE, WI</b>	Eng: -	

**persona**  
 SIGNS | LIGHTING | IMAGE

DISTRIBUTED BY SIGN UP COMPANY  
 700 21st Street Southwest  
 PO Box 210  
 Watertown, SD 57201-0210  
 1.800.843.9888 • www.personasigns.com

# FRONT ELEVATION


SCALE: 3/64" = 1'-0"

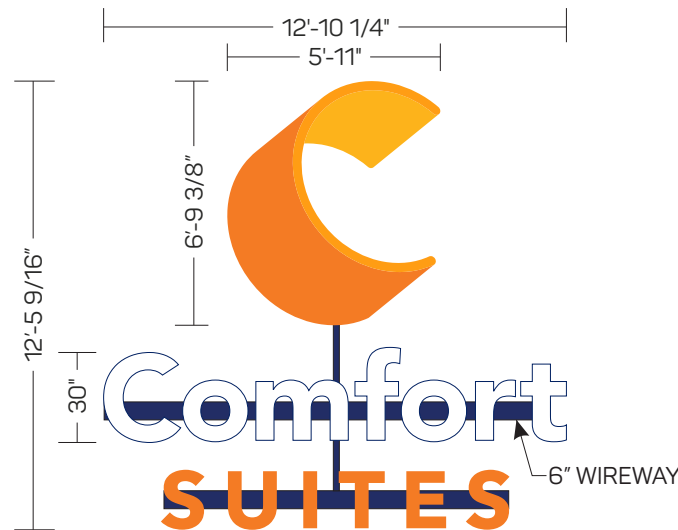

CHANNEL LETTER DETAIL  
SCALE: 3/16" = 1'-0"


APPROVAL BOX - PLEASE INITIAL		
CUSTOMER APPROVAL		Date

**NOTE:** Elevation drawings are for customer approval only, drawings are not to be used as any installation guide, all dimensions must be verified before installation.

Customer: <b>COMFORT SUITES</b>	Date: <b>04/02/21</b>	Prepared By: <b>JS</b>	<small>Note: Color output may not be exact when viewing or printing this drawing. All colors used are PMS or the closest CMYK equivalent. If these colors are incorrect, please provide the correct PMS match and a revision to this drawing will be made.</small>	 <p><b>personna</b> SIGNS   LIGHTING   IMAGE</p>	<p><b>DISTRIBUTED BY SIGN UP COMPANY</b> 700 21st Street Southwest PO Box 210 Watertown, SD 57201-0210 1.800.843.9888 • www.personasigns.com</p>
Location: <b>COTTAGE GROVE, WI</b>	File Name: <b>287345 - COTTAGE GROVE, WI</b>	Eng: -			

FRONT ELEVATION

SCALE: 3/64" = 1'-0"

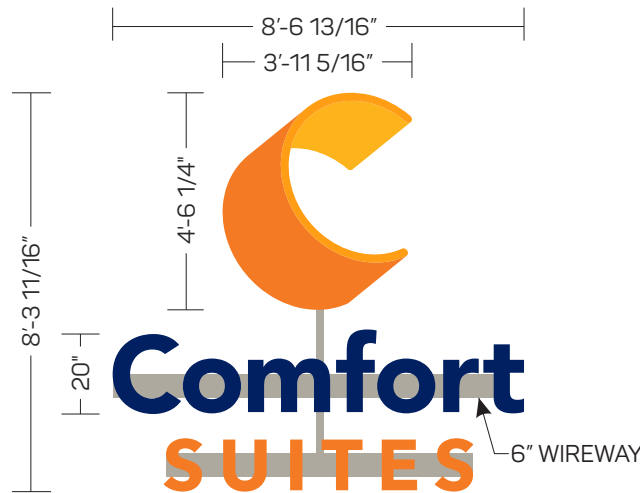

CHANNEL LETTER DETAIL  
SCALE: 1/4" = 1'-0"

APPROVAL BOX - PLEASE INITIAL		
CUSTOMER APPROVAL		Date

**NOTE:** Elevation drawings are for customer approval only, drawings are not to be used as any installation guide, all dimensions must be verified before installation.

Customer: <b>COMFORT SUITES</b>	Date: <b>04/02/21</b>	Prepared By: <b>JS</b>	<small>Note: Color output may not be exact when viewing or printing this drawing. All colors used are PMS or the closest CMYK equivalent. If these colors are incorrect, please provide the correct PMS match and a revision to this drawing will be made.</small>
Location: <b>COTTAGE GROVE, WI</b>	File Name: <b>287345 - COTTAGE GROVE, WI</b>		Eng: -

**persona**  
SIGNS | LIGHTING | IMAGE

DISTRIBUTED BY SIGN UP COMPANY  
700 21st Street Southwest  
PO Box 210  
Watertown, SD 57201-0210  
1.800.843.9888 • www.personasigns.com




CE-35 MONUMENT SIGN  
SCALE: 1/2" = 1'-0"

APPROVAL BOX - PLEASE INITIAL

CUSTOMER APPROVAL

Date

**NOTE:** Elevation drawings are for customer approval only, drawings are not to be used as any installation guide, all dimensions must be verified before installation.

Customer: <b>COMFORT SUITES</b>	Date: <b>04/02/21</b>	Prepared By: <b>JS</b>	<small>Note: Color output may not be exact when viewing or printing this drawing. All colors used are PMS or the closest CMYK equivalent. If these colors are incorrect, please provide the correct PMS match and a revision to this drawing will be made.</small>	 <p><b>persona</b> SIGNS   LIGHTING   IMAGE</p>	<p><b>DISTRIBUTED BY SIGN UP COMPANY</b> 700 21st Street Southwest PO Box 210 Watertown, SD 57201-0210 1.800.843.9888 • www.personasigns.com</p>
Location: <b>COTTAGE GROVE, WI</b>	File Name: <b>287345 - COTTAGE GROVE, WI</b>		Eng: -		