

1

2

3

4

5

6

7



E

D

C

B

A

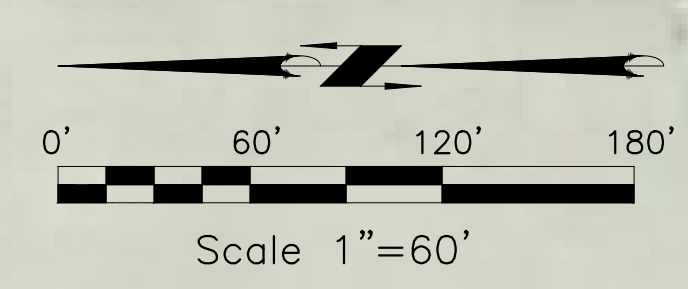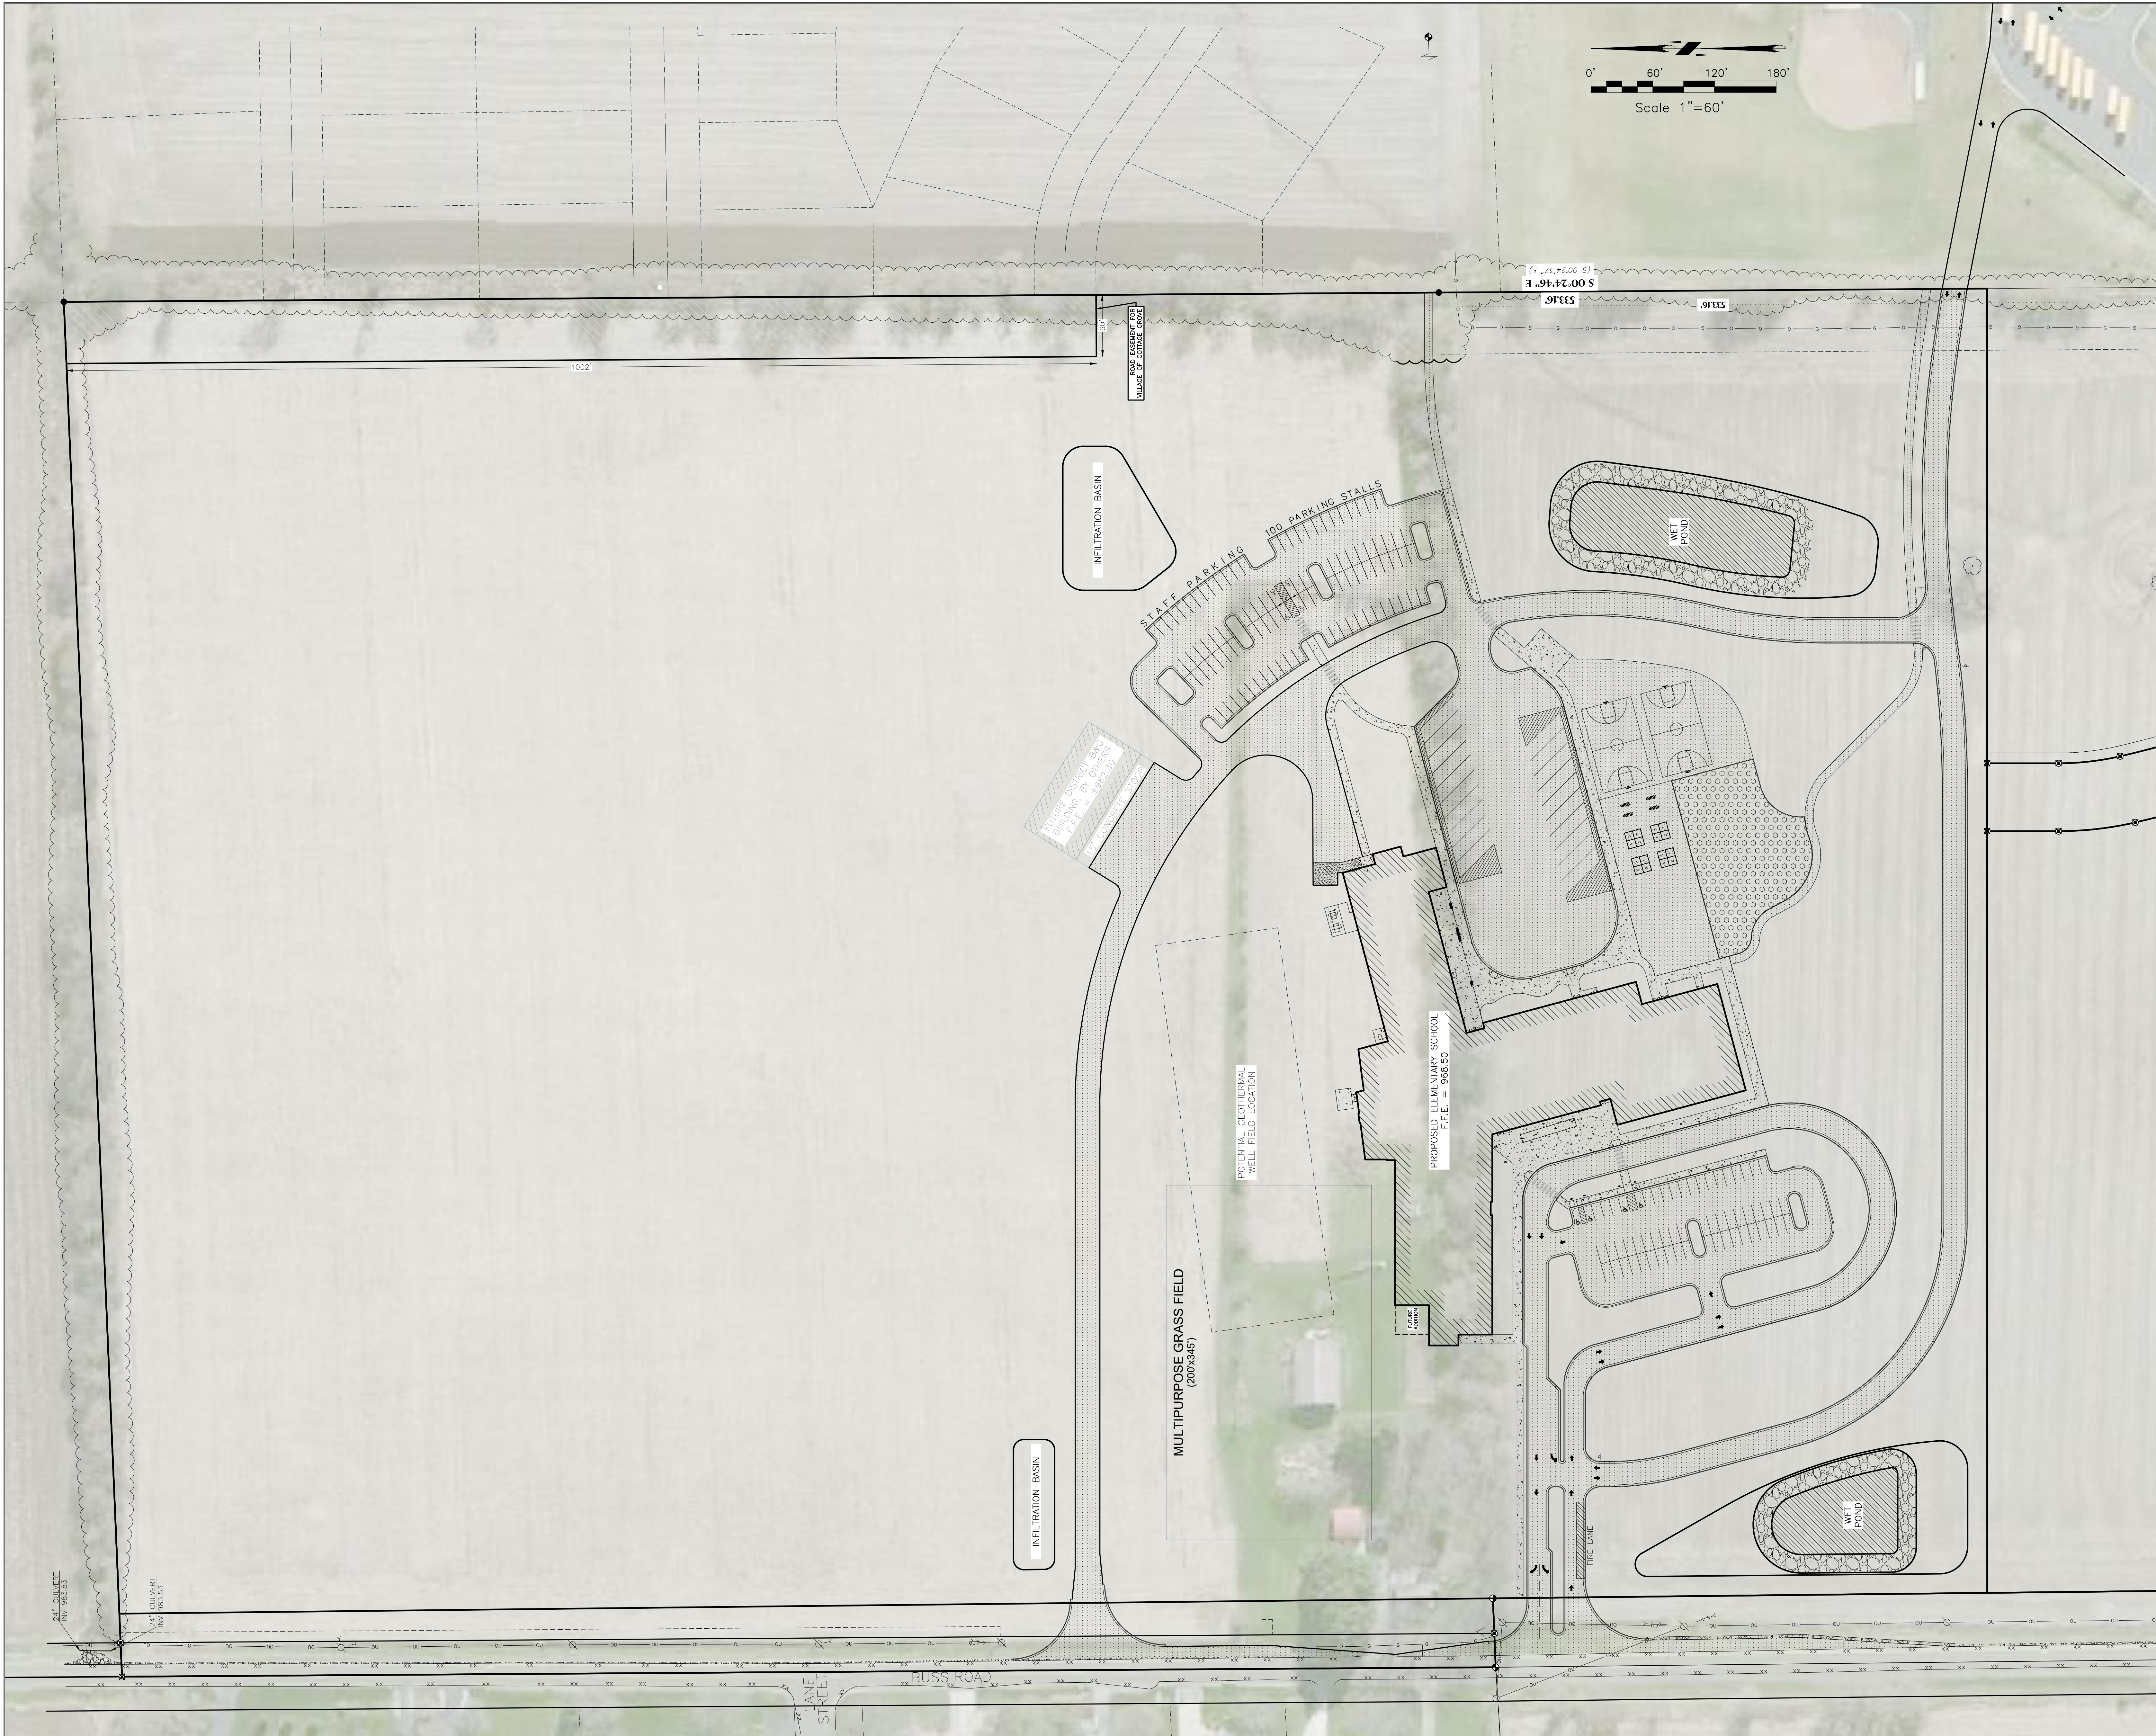

milwaukee 333 East Chicago Street
Milwaukee, Wisconsin 53202
414.271.5350

madison 309 West Johnson Street, Suite 202
Madison, Wisconsin 53703
608.442.2590

des moines 699 Walnut Street, Suite 400
Des Moines, Iowa 50309
515.724.5840

denver 1899 Wynkoop Street, Suite 300
Denver, Colorado 80202
303.556.4500

PROJECT INFORMATION


**MONONA GROVE
NEW ELEMENTARY**

D BUSS ROAD SITE

ISSUANCE AND REVISIONS

DATE	DESCRIPTION
06/26/2019	Village Review
05/09/2019	Through Road
07/10/2019	Air Photo Background

KEY PLAN

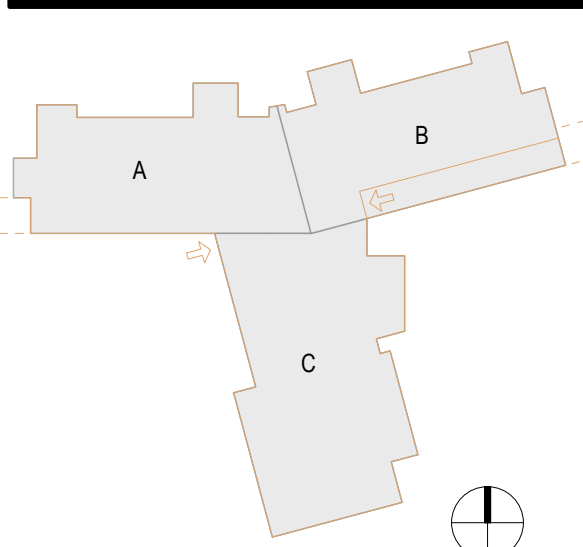

SHEET INFORMATION

**PROGRESS DOCUMENTS
NOT FOR CONSTRUCTION**

These documents reflect progress and intent and may be subject to change, including additional detail. These are not final construction documents and shall not be used for final bidding or construction-related purposes.

PROJECT MANAGER BV

PROJECT NUMBER 317300-02

OVERALL SITEPLAN

C101