



Keller

PLANNERS | ARCHITECTS | BUILDERS

FOX CITIES
 NE16 State Road 55
 P.O. Box 620
 Kaukauna, WI 54130
 PHONE (920) 766-5795 /
 1-800-236-2534
 FAX (920) 766-5004

MADISON
 711 Lake Dr.
 Sun Prairie, WI 53590
 PHONE (608) 318-2336
 FAX (608) 318-2337

MILWAUKEE
 W204 N11509
 Colendale Rd
 Germantown, WI 53022
 PHONE (262) 250-9710
 1-800-236-2534
 FAX (262) 250-9740

WAUSAU
 5605 Lilac Ave
 Wausau, WI 54401
 PHONE (715) 849-3141
 FAX (715) 849-3181

www.kellerbuilds.com

PROPOSED FOR:
GRAND APPLIANCE
 COTTAGE GROVE,
 WISCONSIN

"COPYRIGHT NOTICE"
 This design, drawing and detail is the copyrighted property of KELLER, INC. No part hereof shall be copied, duplicated, distributed, disclosed or made available to anyone without the expressed written consent of KELLER, INC.

PRELIMINARY - NOT FOR CONSTRUCTION

REVISIONS	
1	
2	
3	
4	
5	
6	

PROJECT MANAGER:
K. VERSTEGEN

DESIGNER:
A. TISLAU

DRAWN BY:
KRW

EXPEDITOR:



SUPERVISOR:

PRELIMINARY NO:

CONTRACT NO:

DATE:
MARCH 30, 2021

SHEET:
A1.0

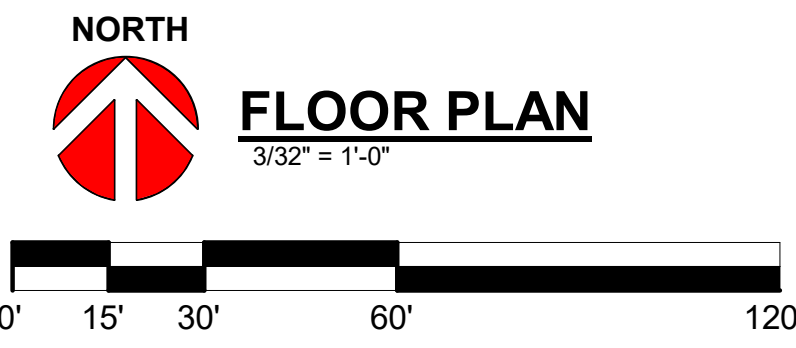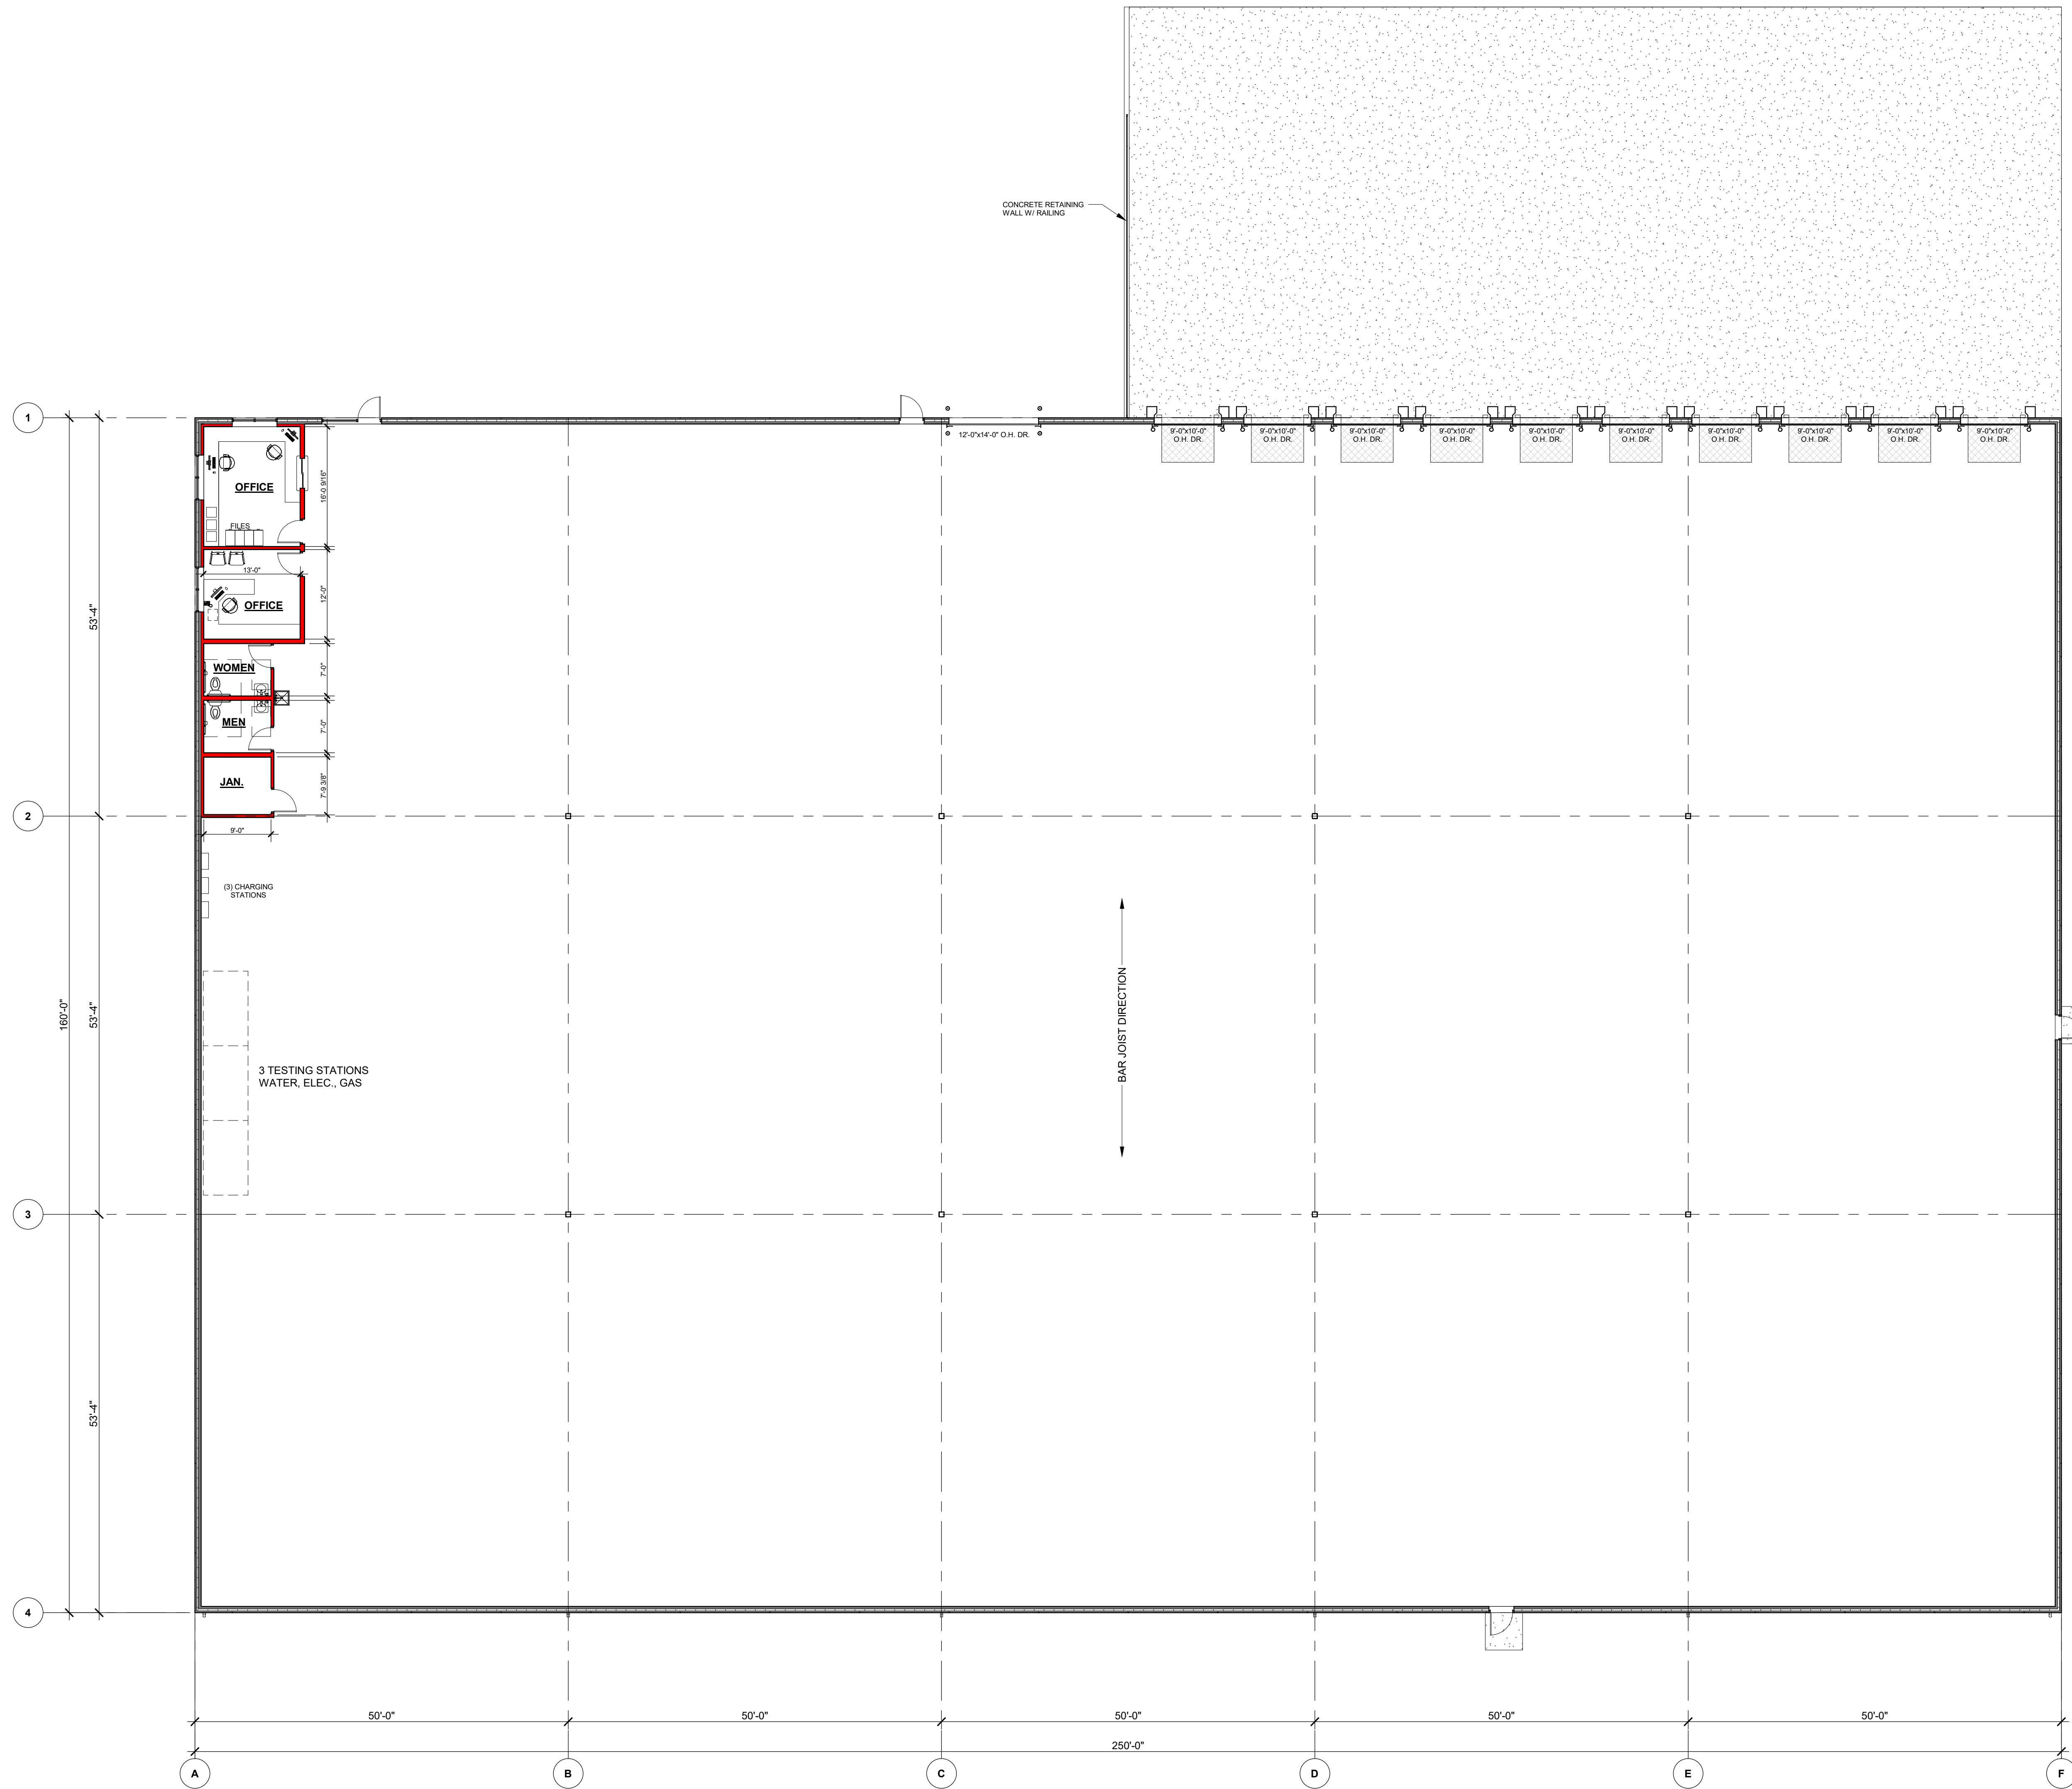

WALL KEY	
[Red line]	NEW WALL/FURRING
[Hatched pattern]	NEW MASONRY/VENEER WALL
[Blue hatched pattern]	NEW COOLER/FREEZER WALLS
[Grey hatched pattern]	NEW FOUNDATION WALL
[Dotted pattern]	TYPICAL EXISTING WALL
[Red dashed line]	DEMO WALLS
[Black dashed line]	FIRE WALL OR FIRE BARRIER