

ATLANTISVALLEY FOODS
 303 COMMERCE PARKWAY
 COTTAGE GROVE, WI 53527

ATLANTISVALLEY FOODS
 300 COMMERCE PARKWAY
 COTTAGE GROVE, WI 53527

ISSUE DATES:


Issue	Description	Date

This document contains confidential or proprietary information of Iconica. Neither the document nor the information herein is to be reproduced, distributed, used or disclosed, either in whole or in part, except as specifically authorized by Iconica.

Sheet Title
BUILDING SECTION AT AVIGATION LINE

Project Number: 20210130
 Sheet Number

A409

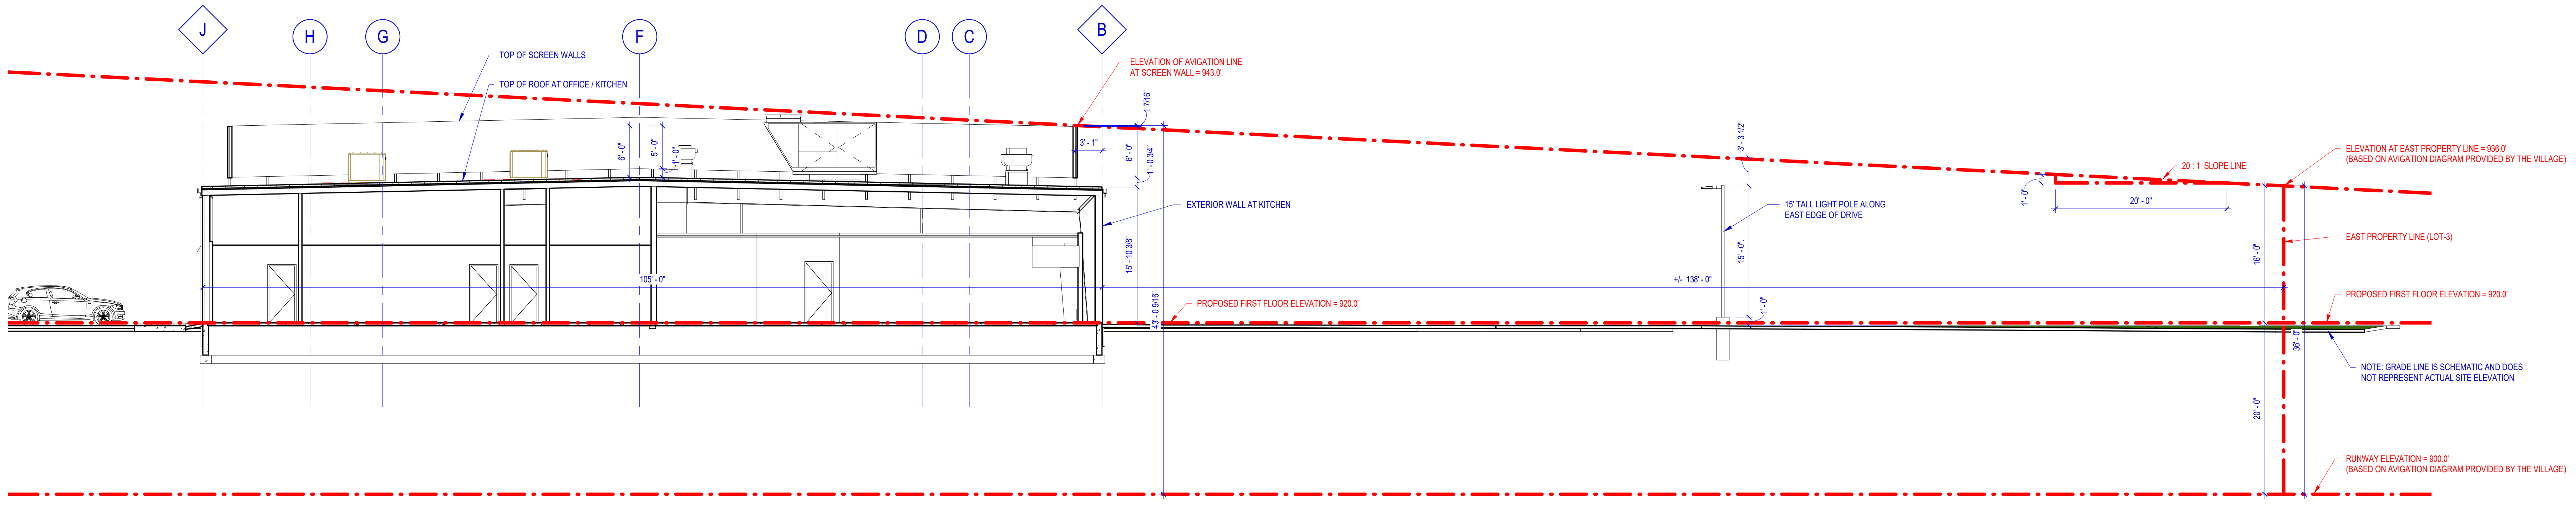

1 SITE SECTION SHOWING AVIGATION LIMIT LINE
 A409 / 1/8" = 1'-0"